

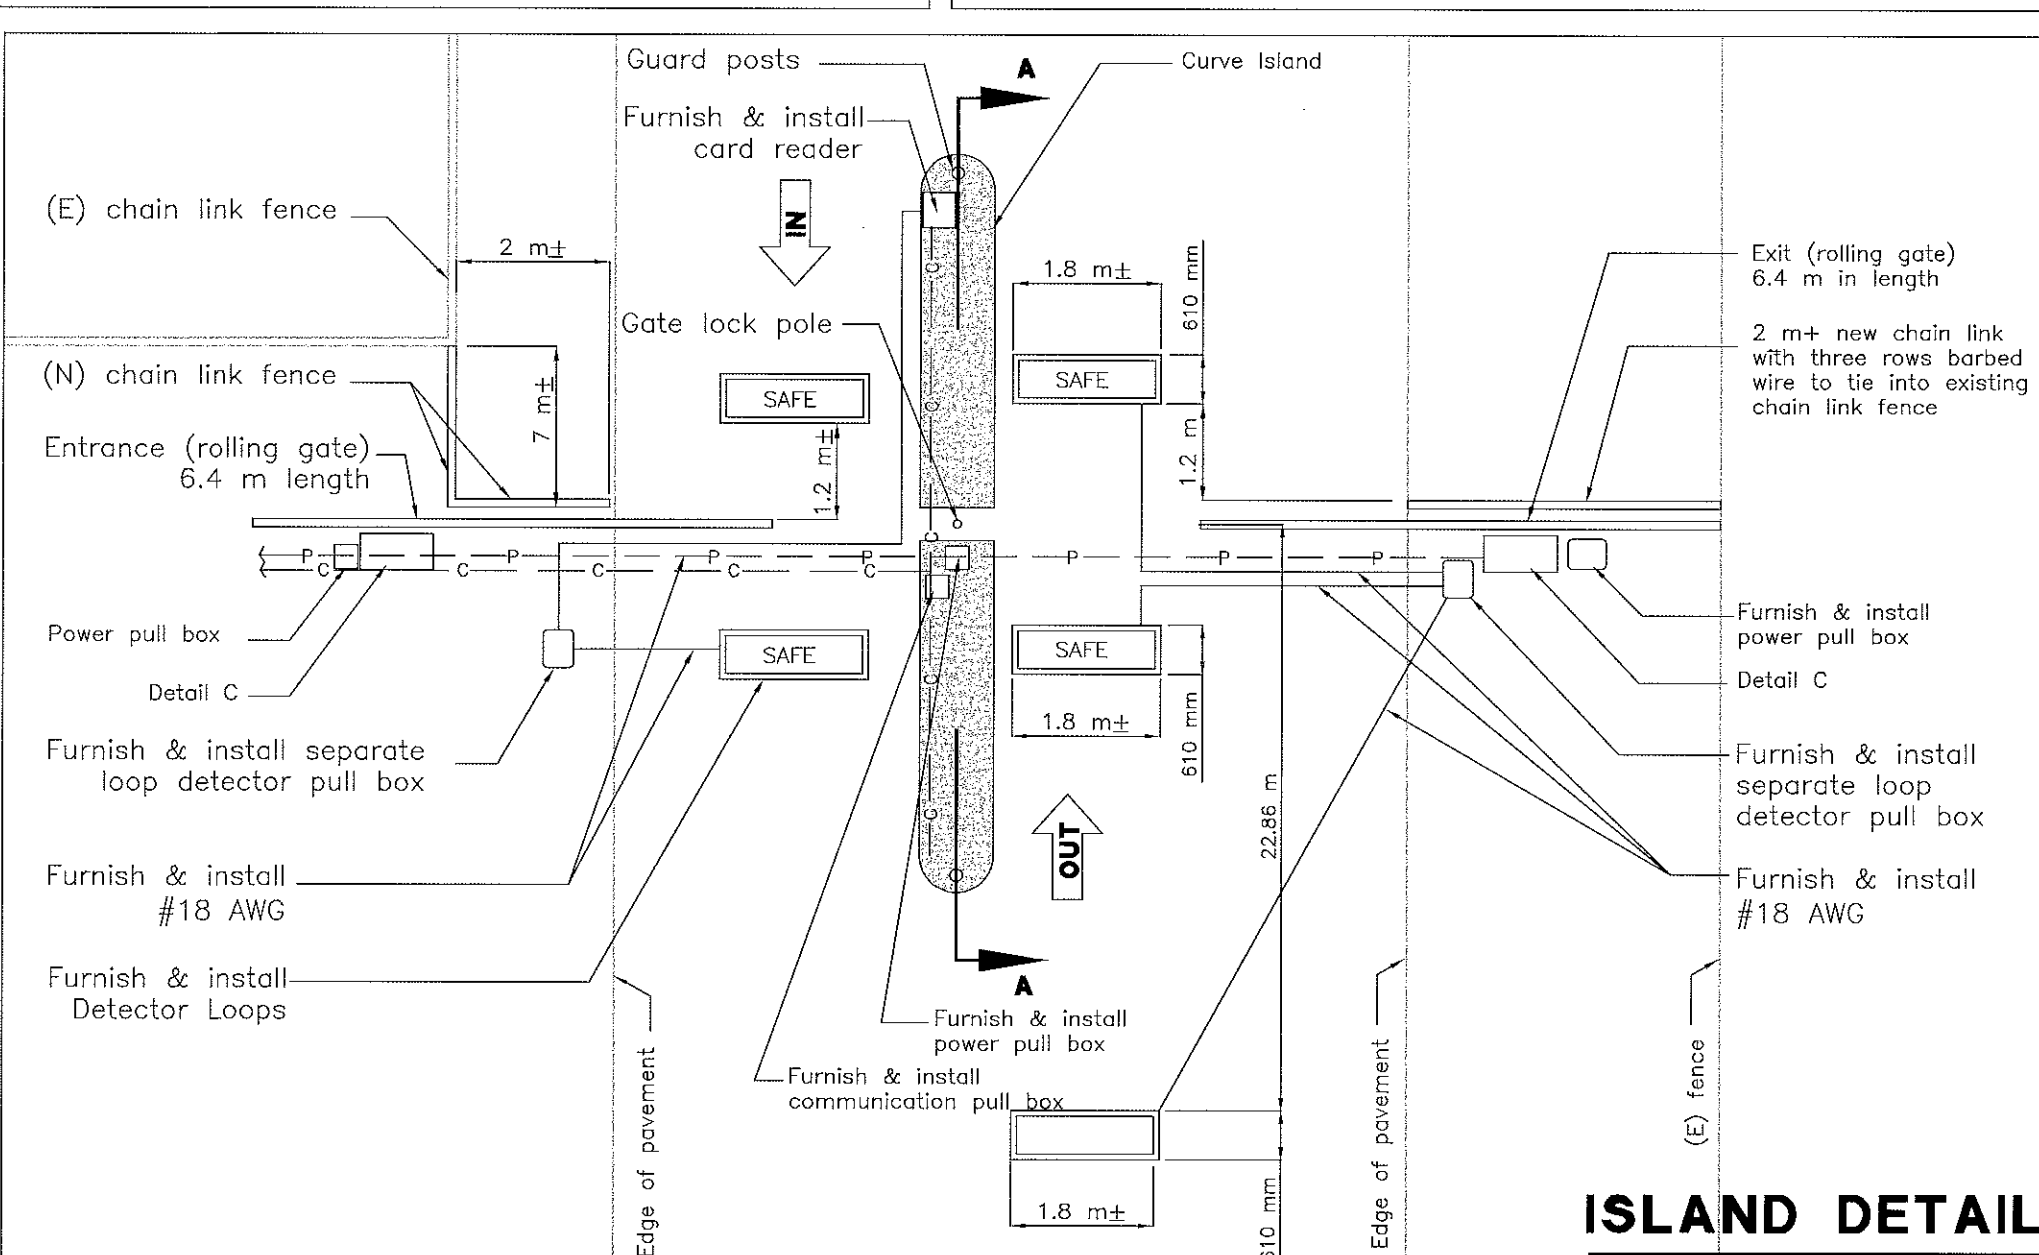
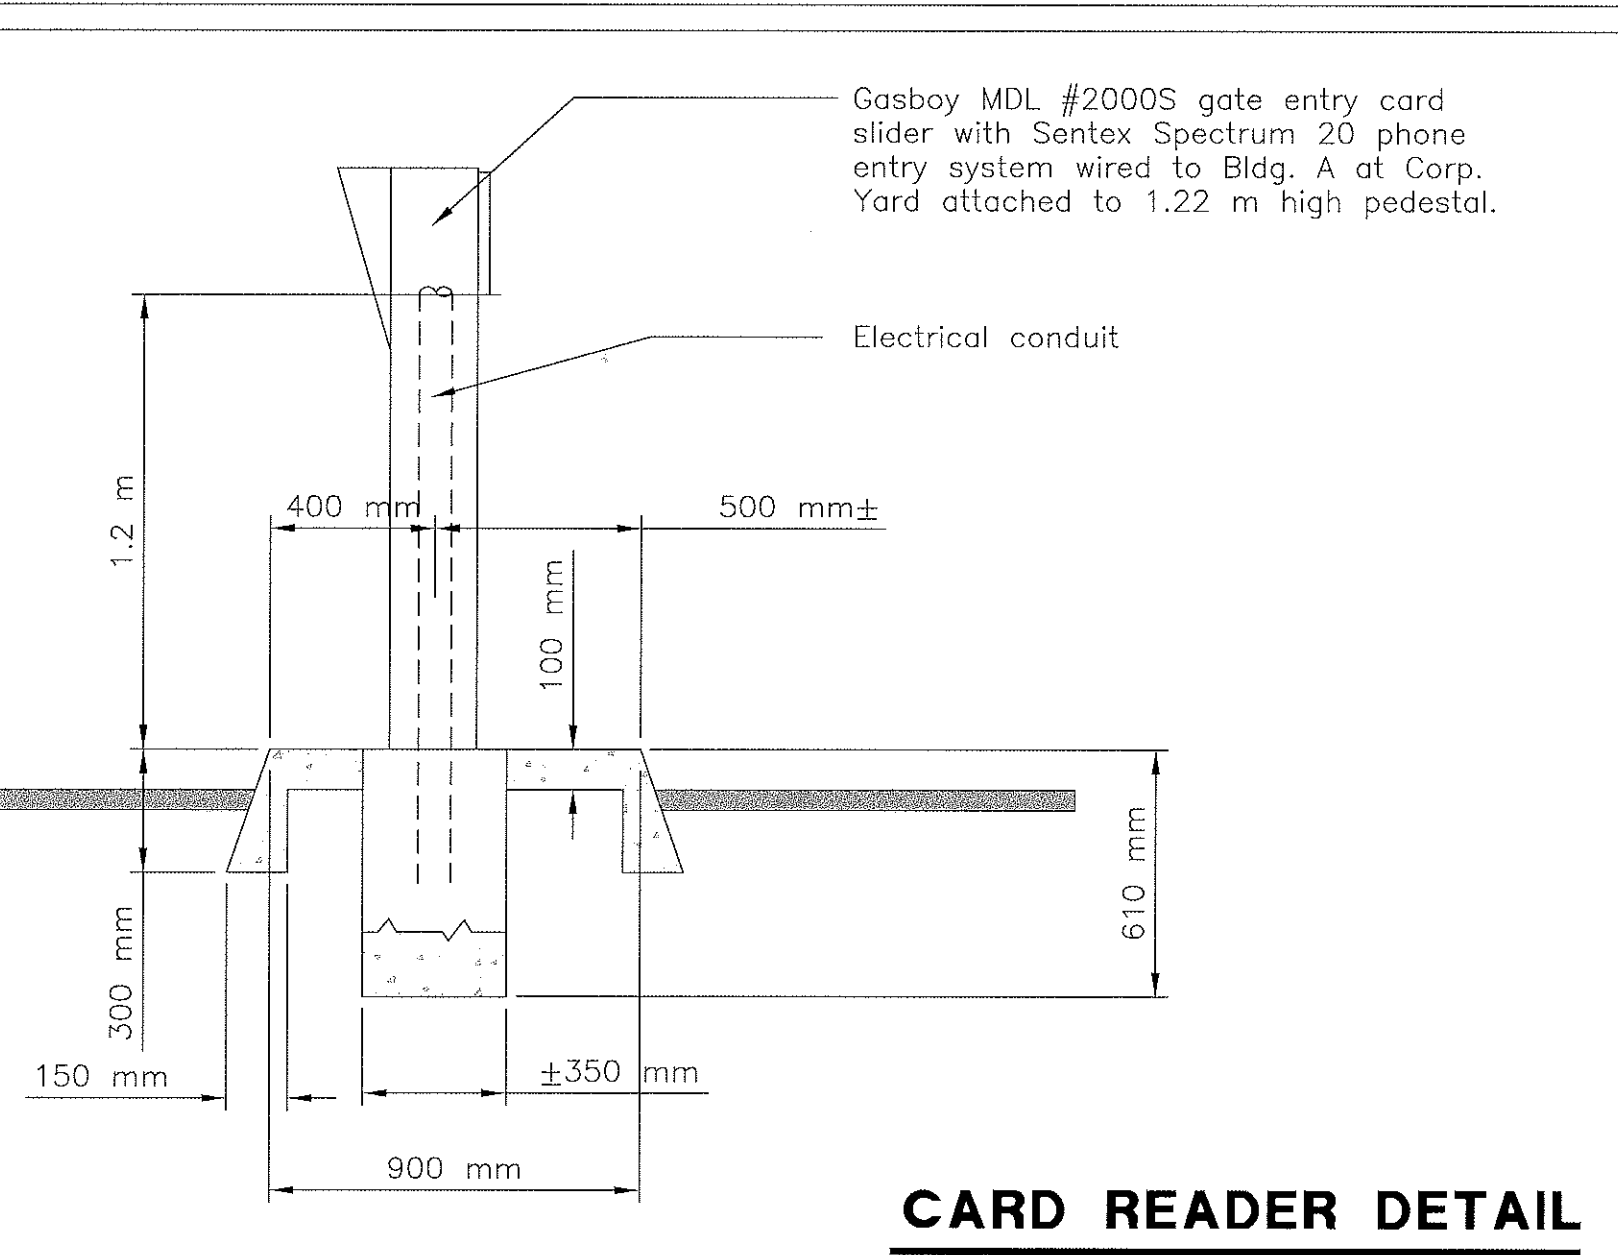
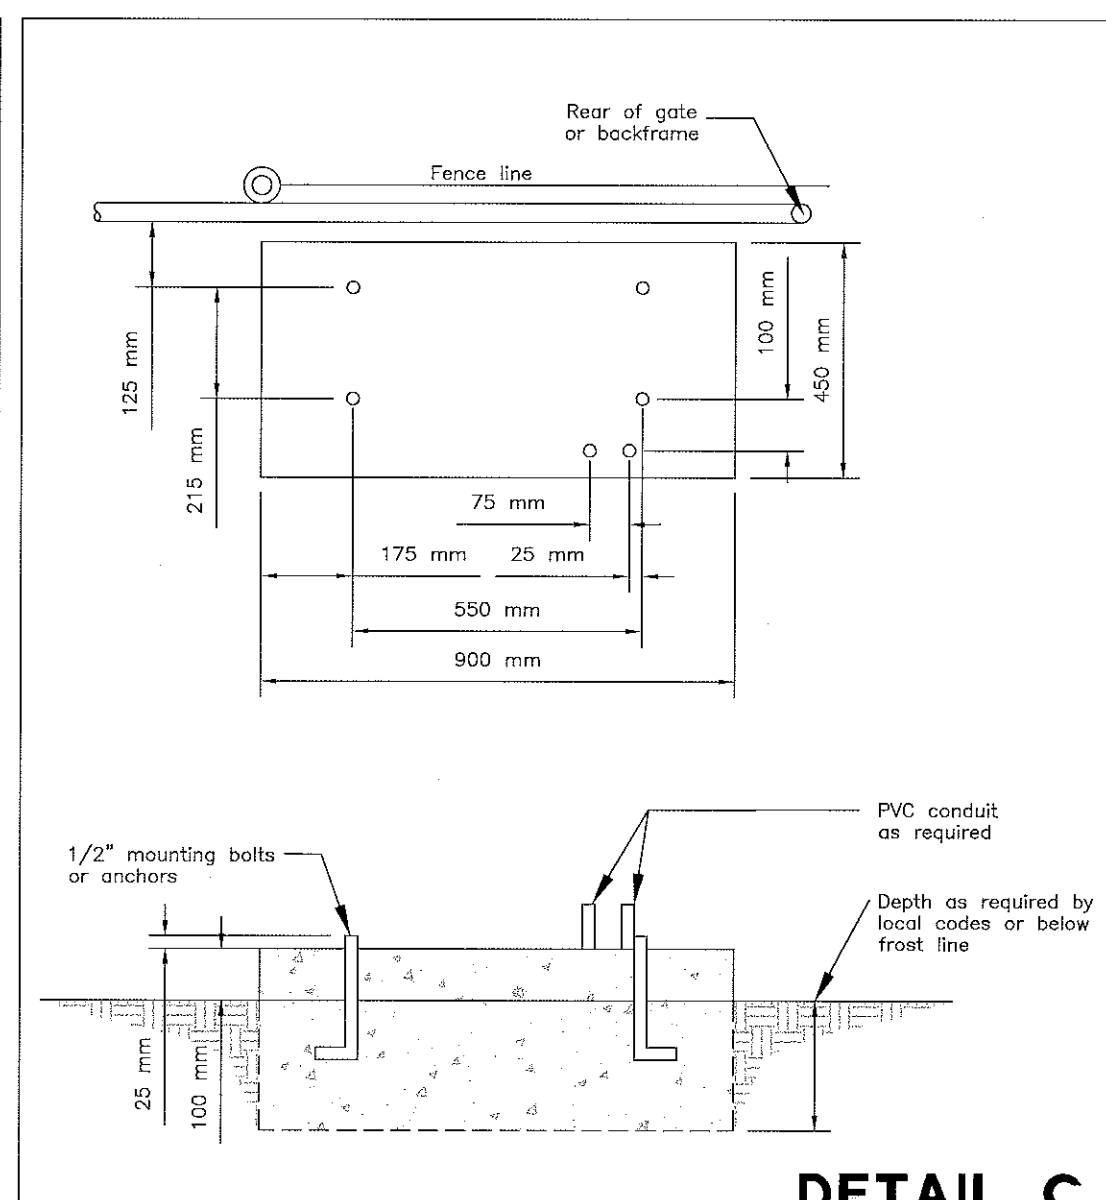
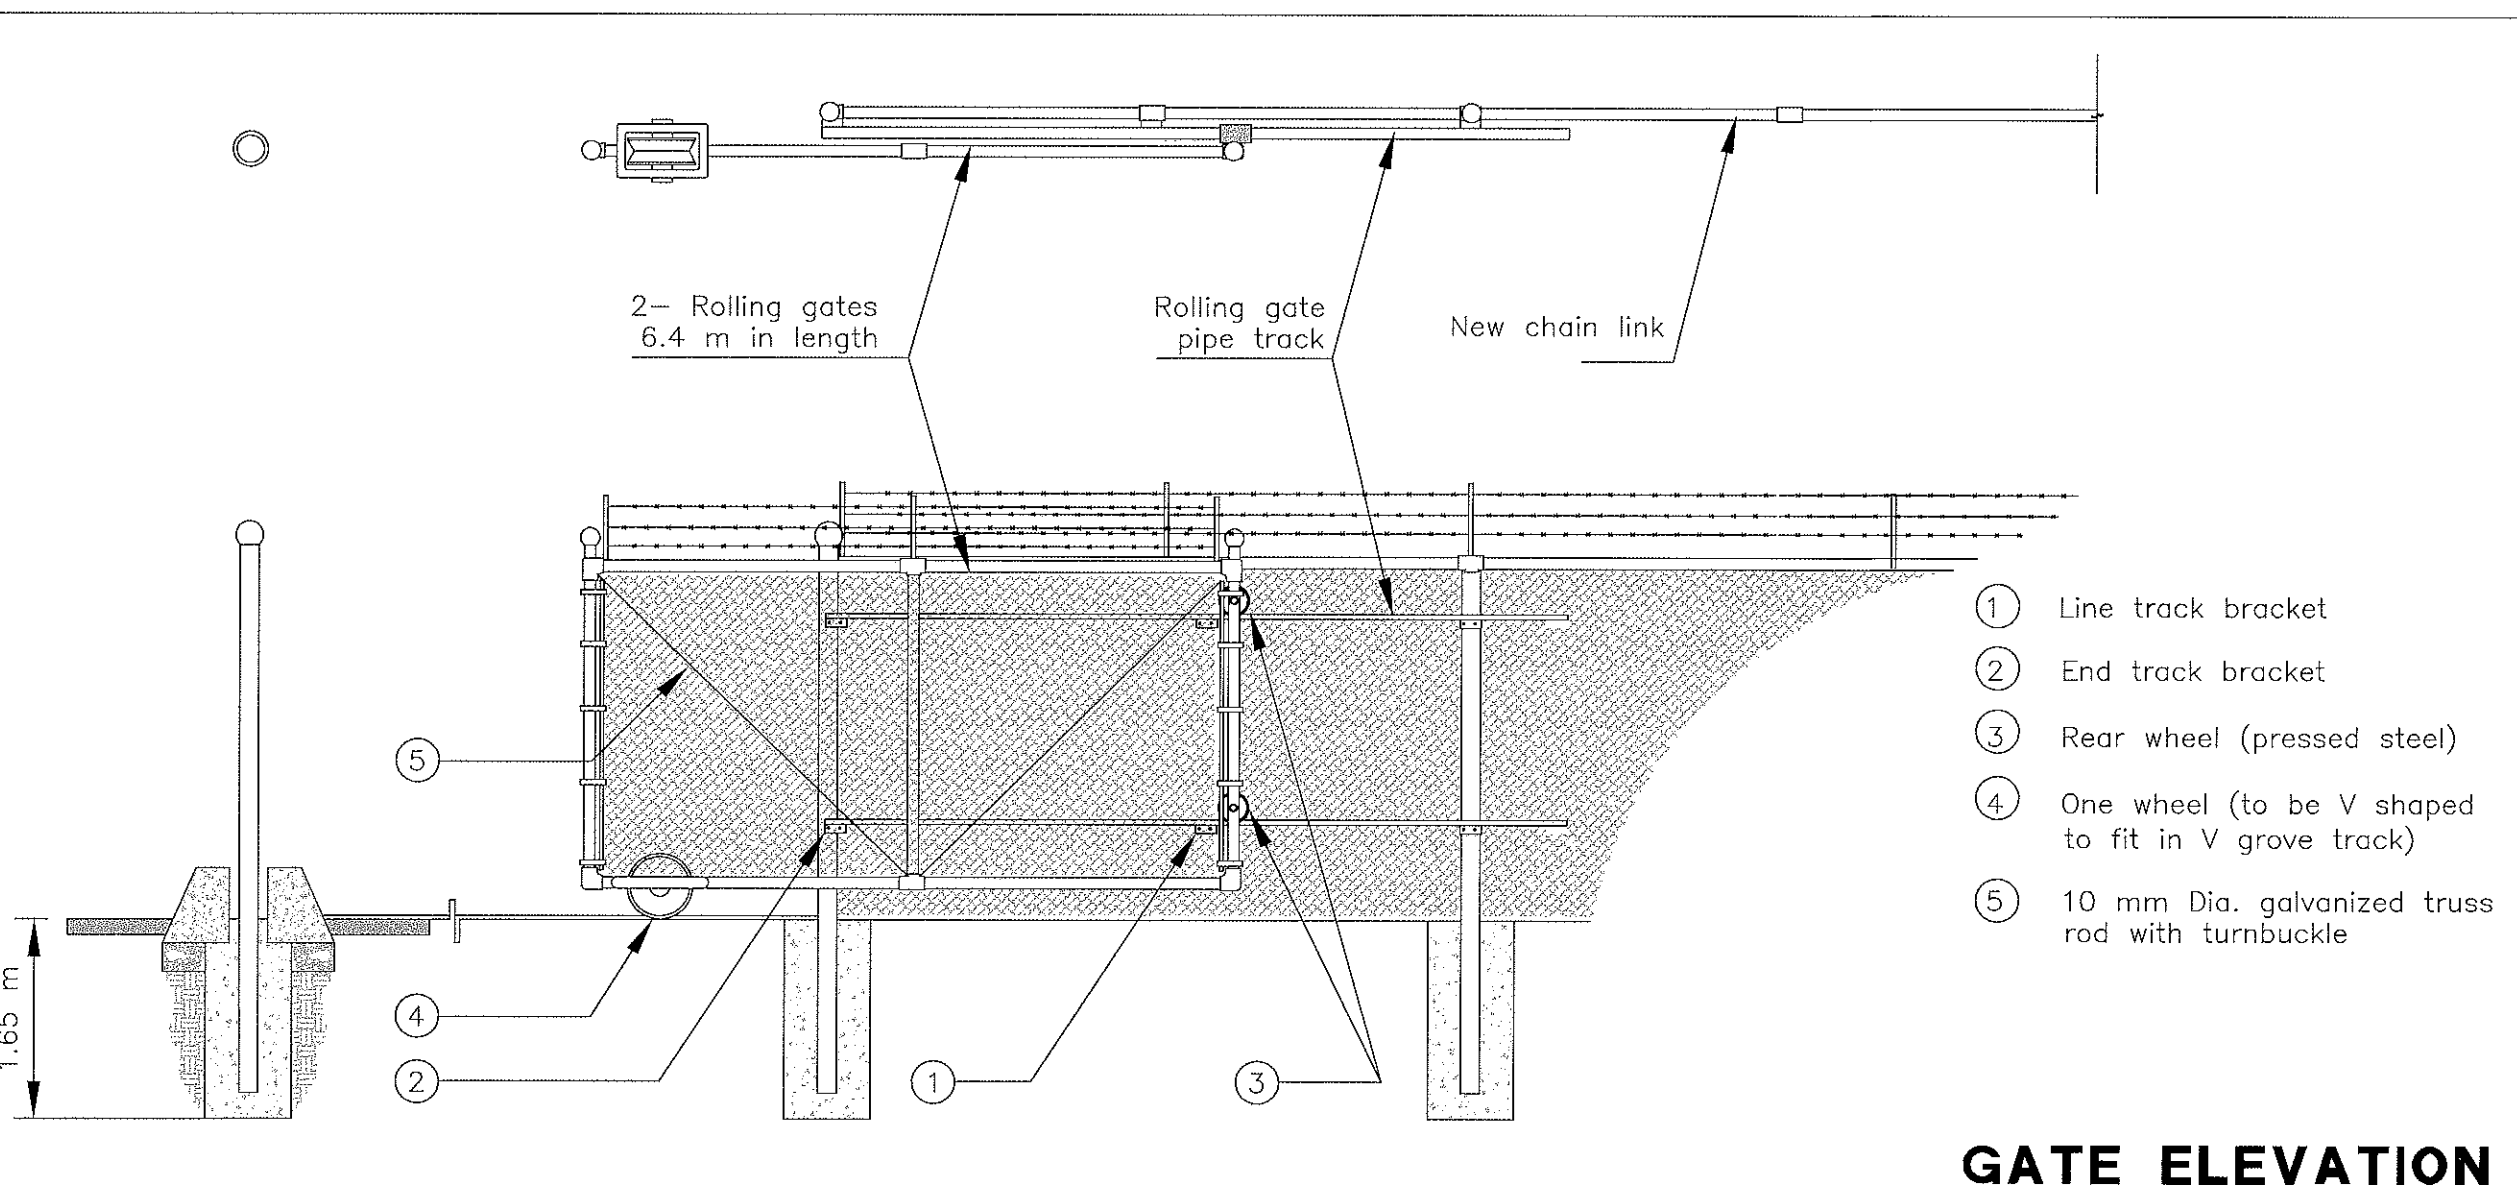
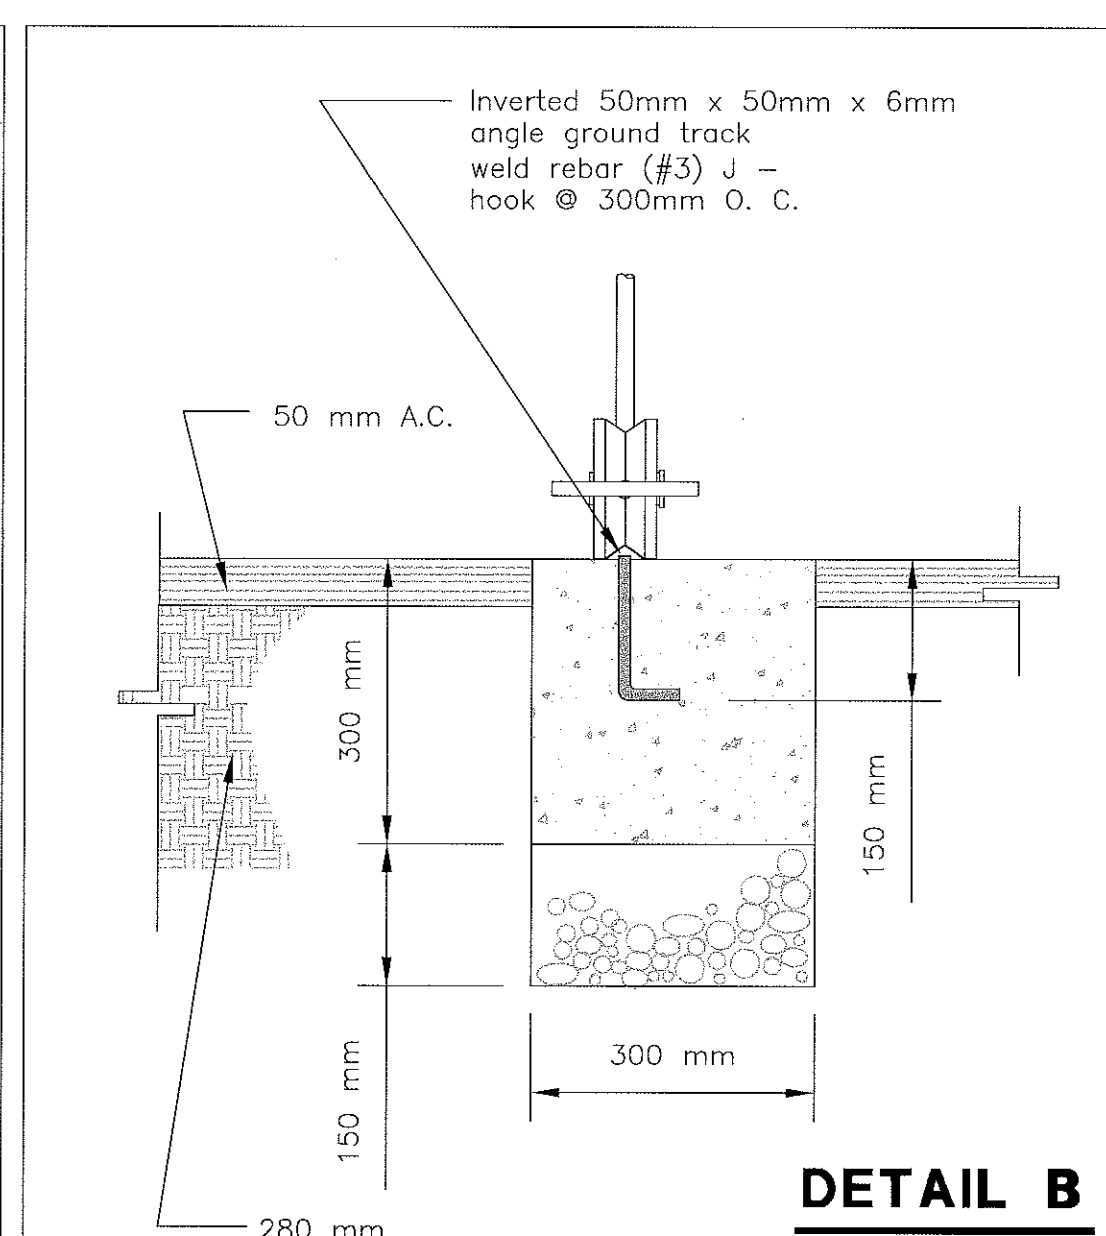
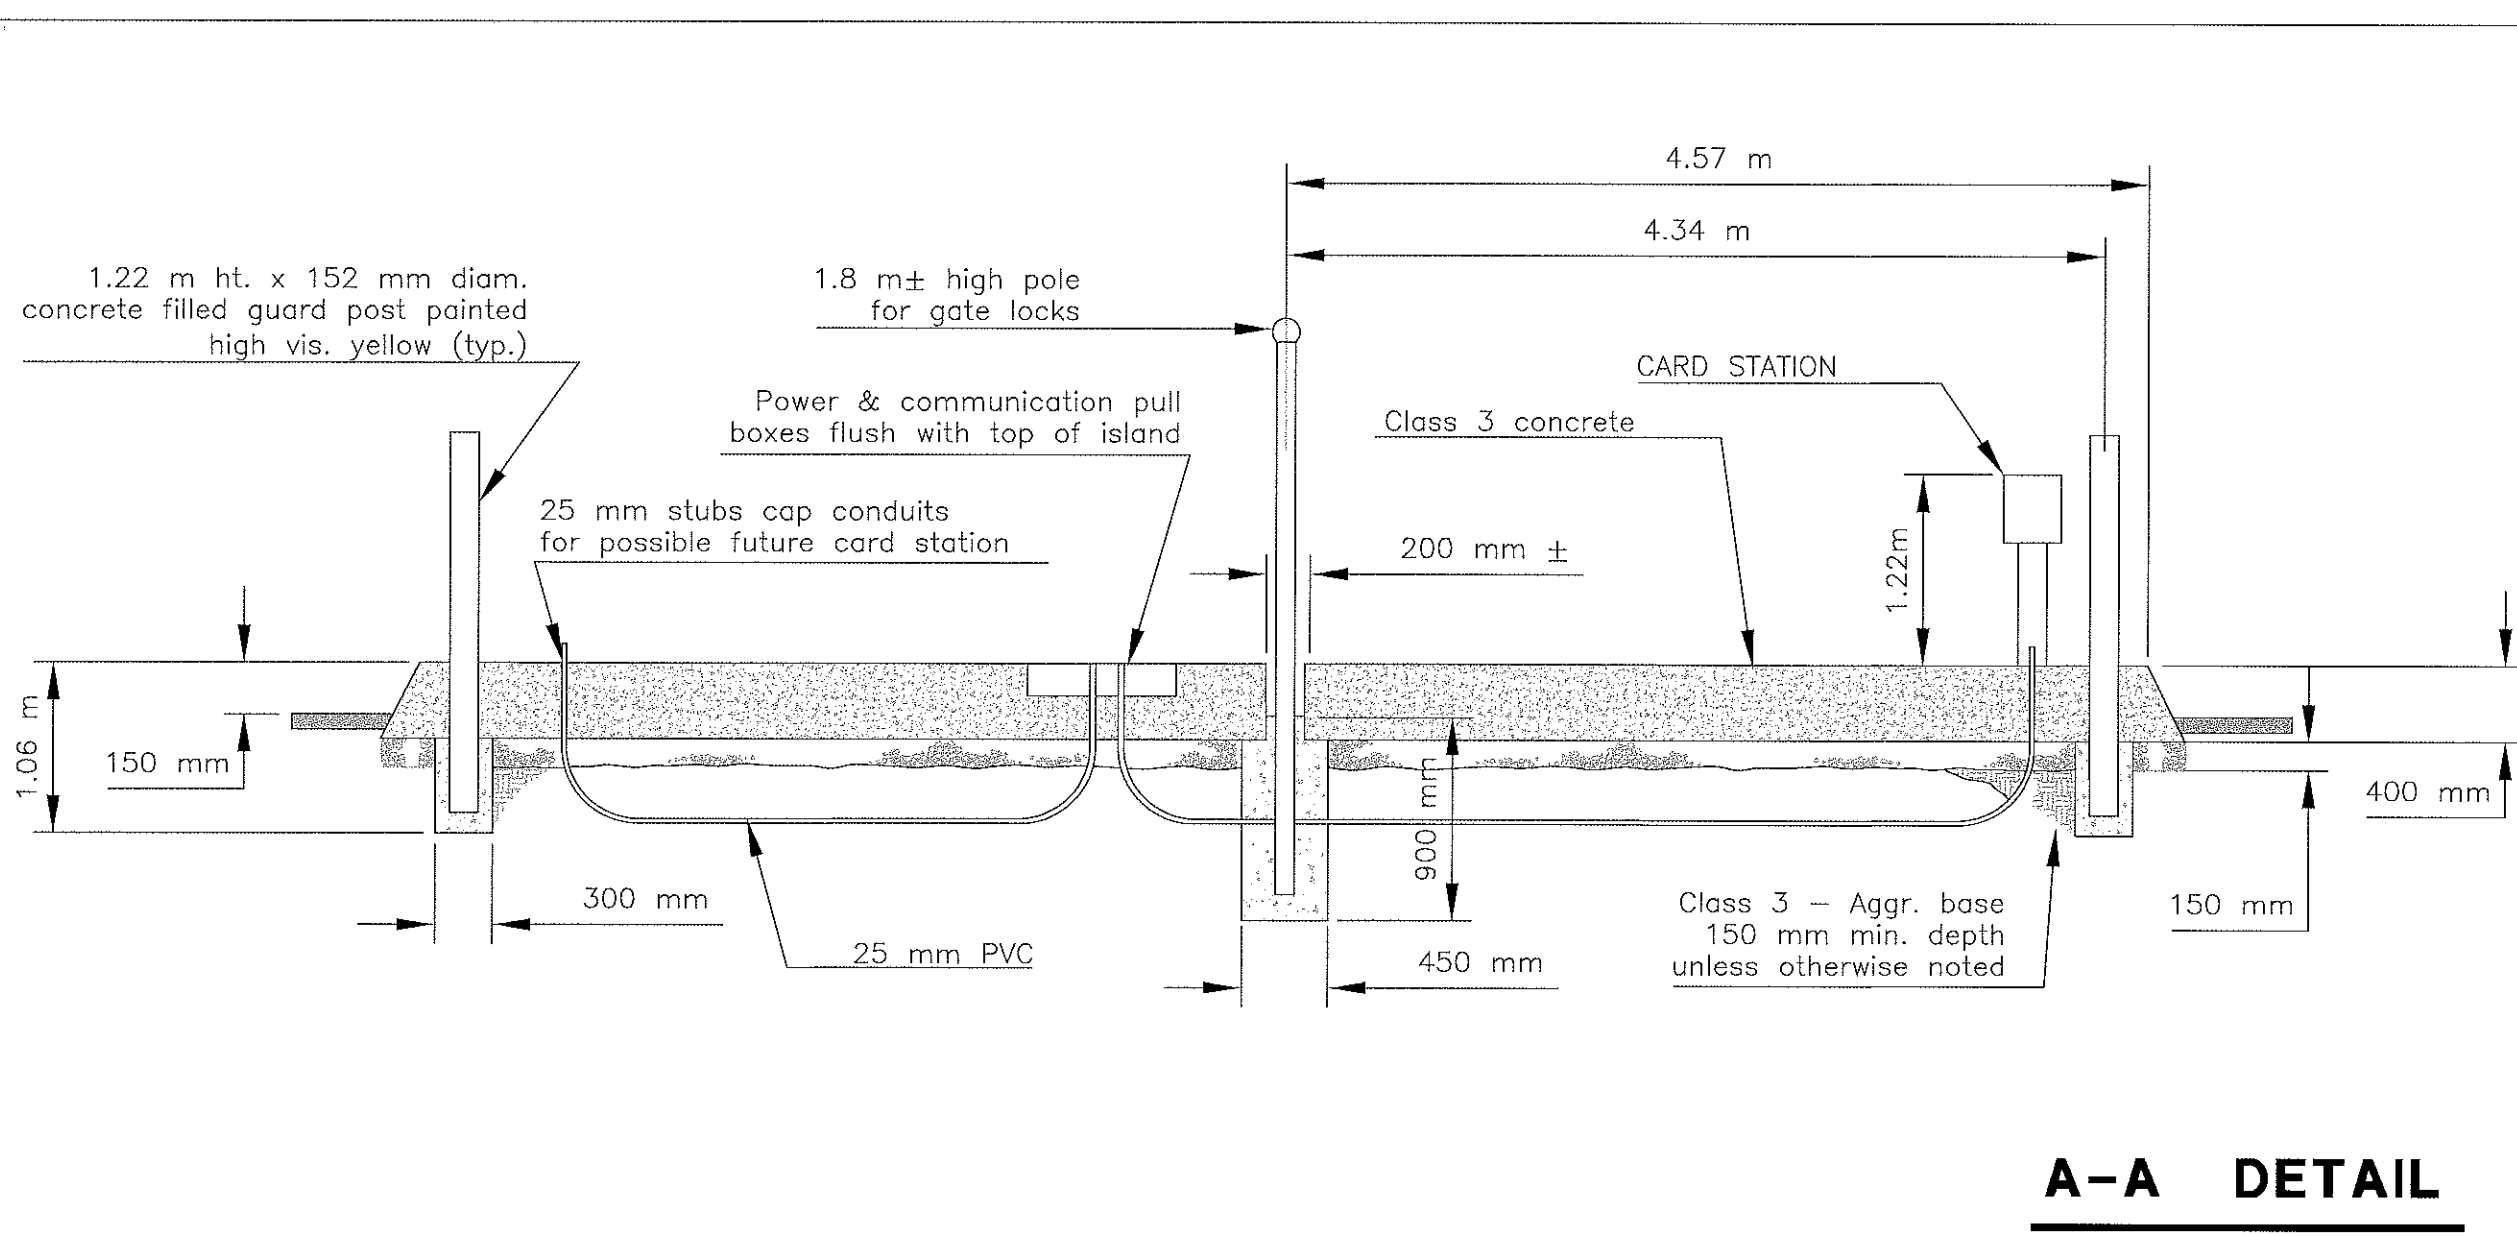


PRADO RD.


ACCESS RD.

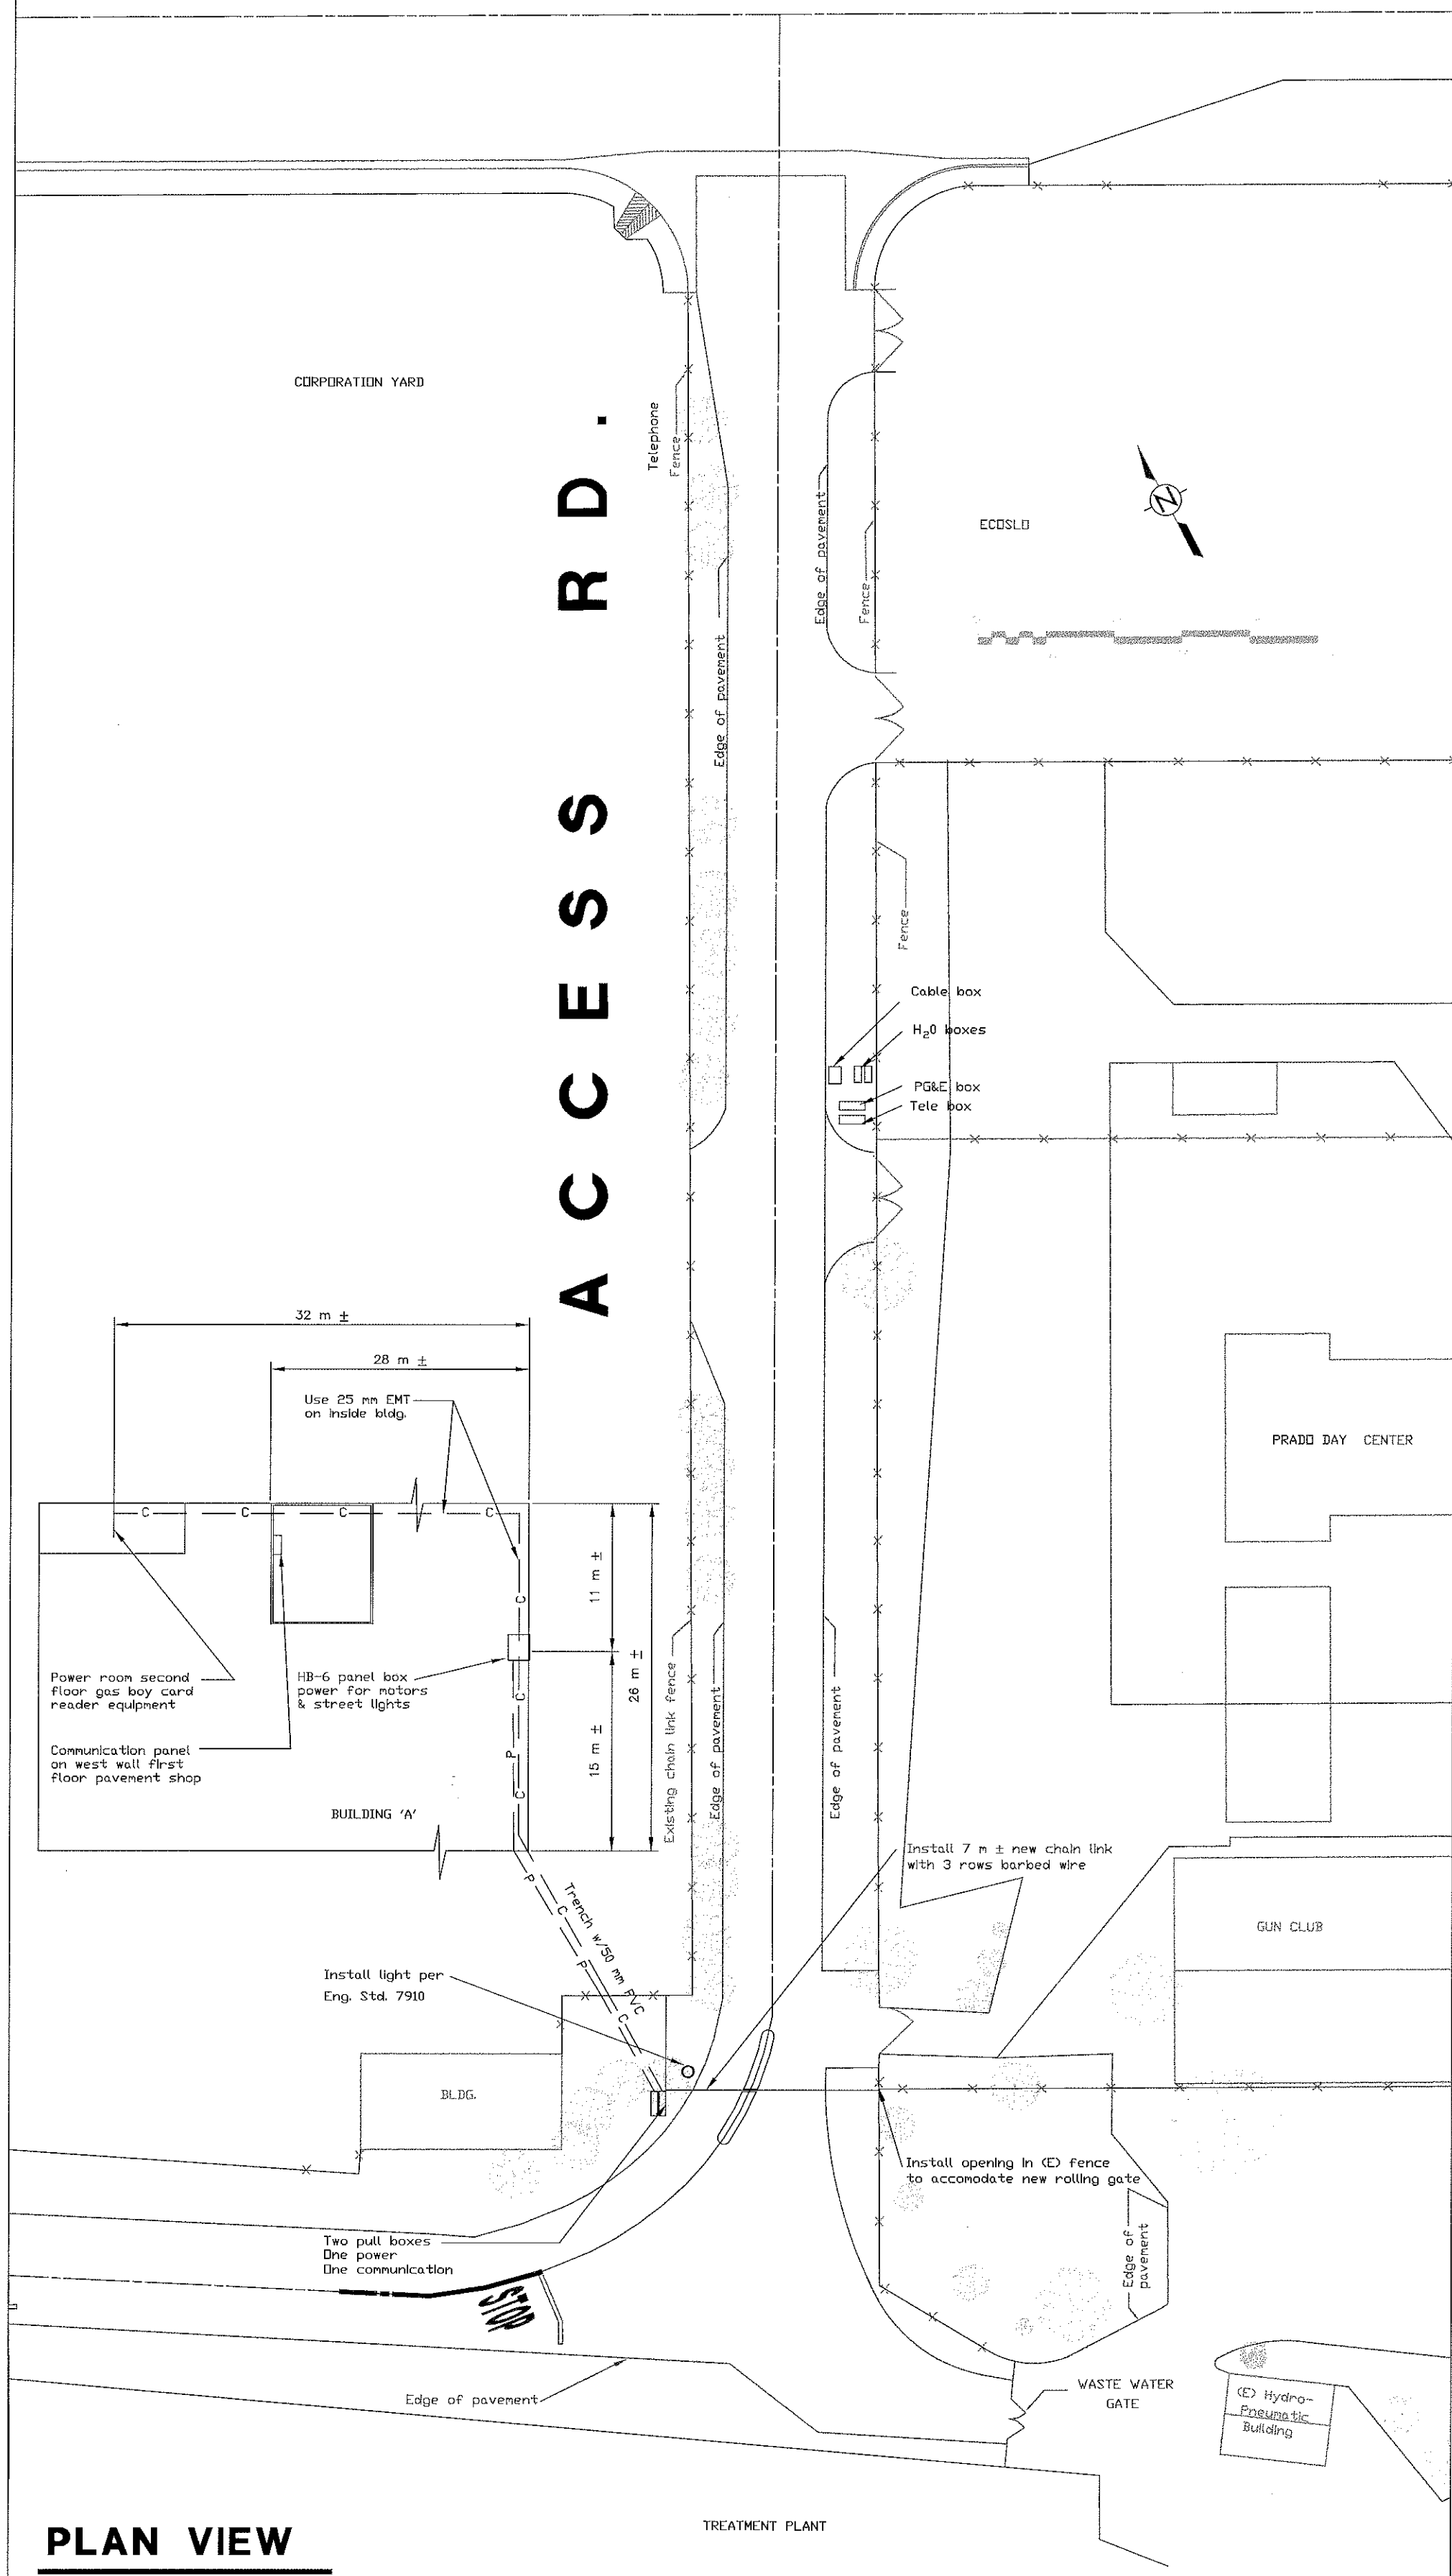


PRADO RD.

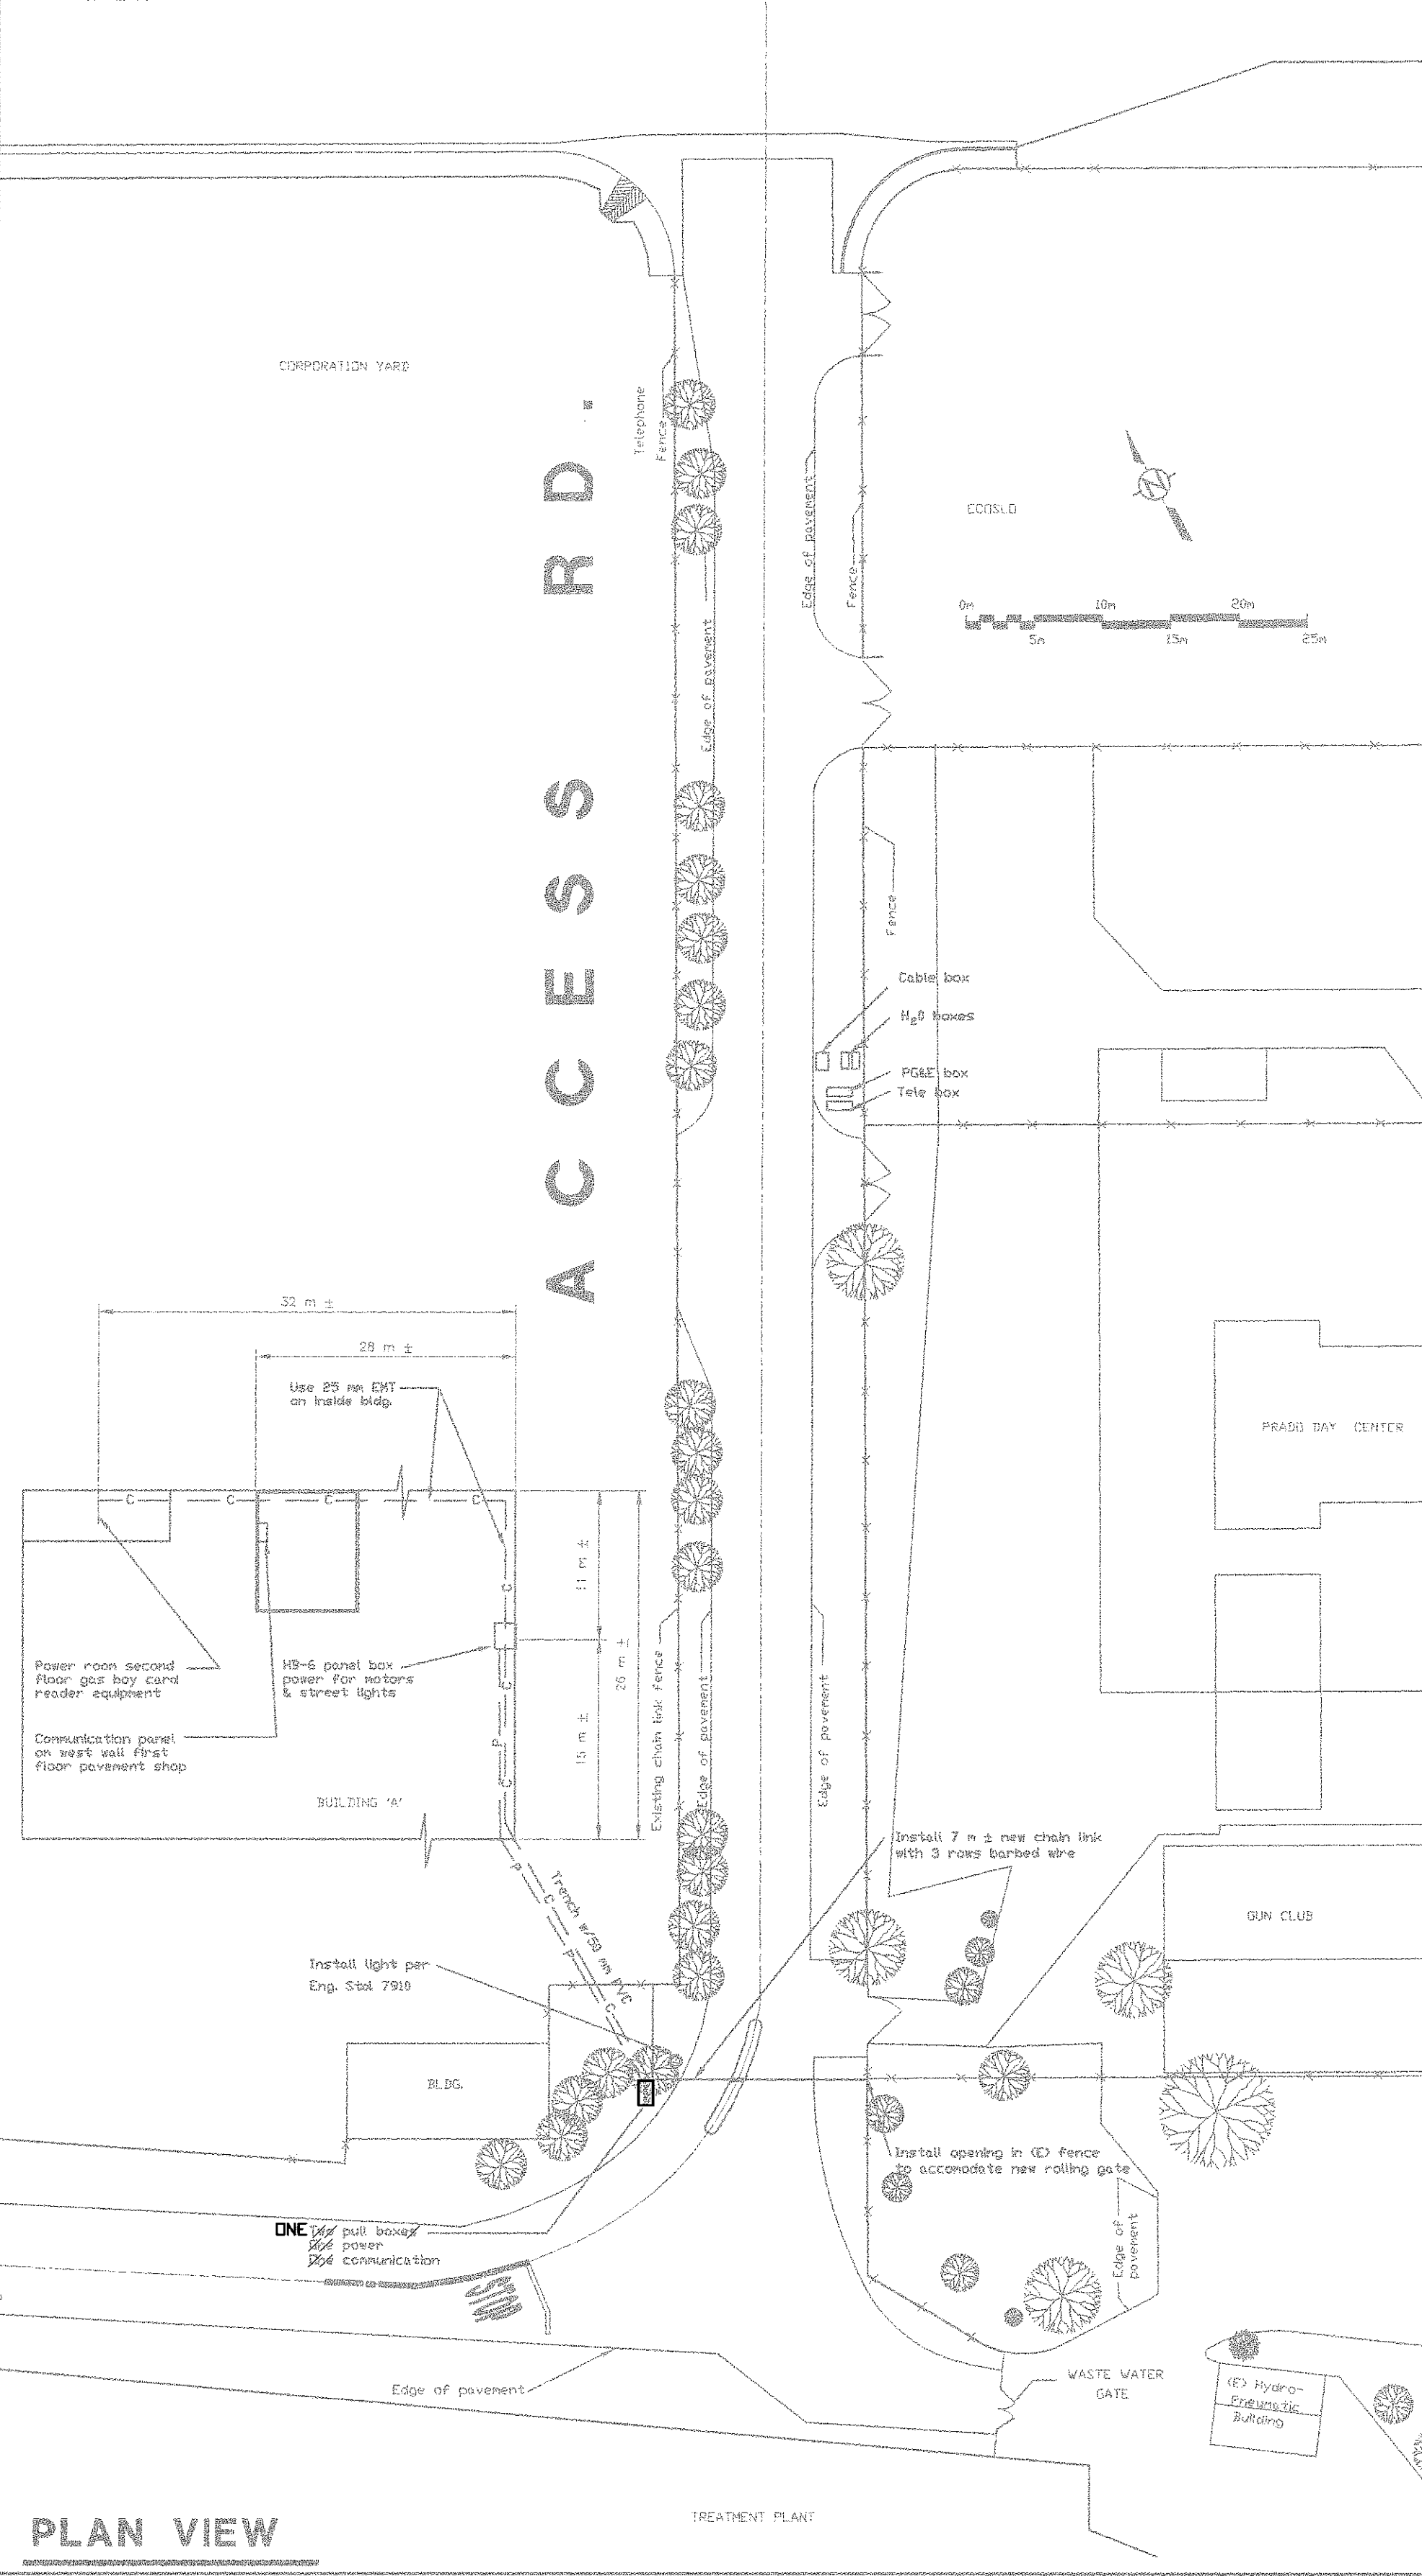


PLAN VIEW

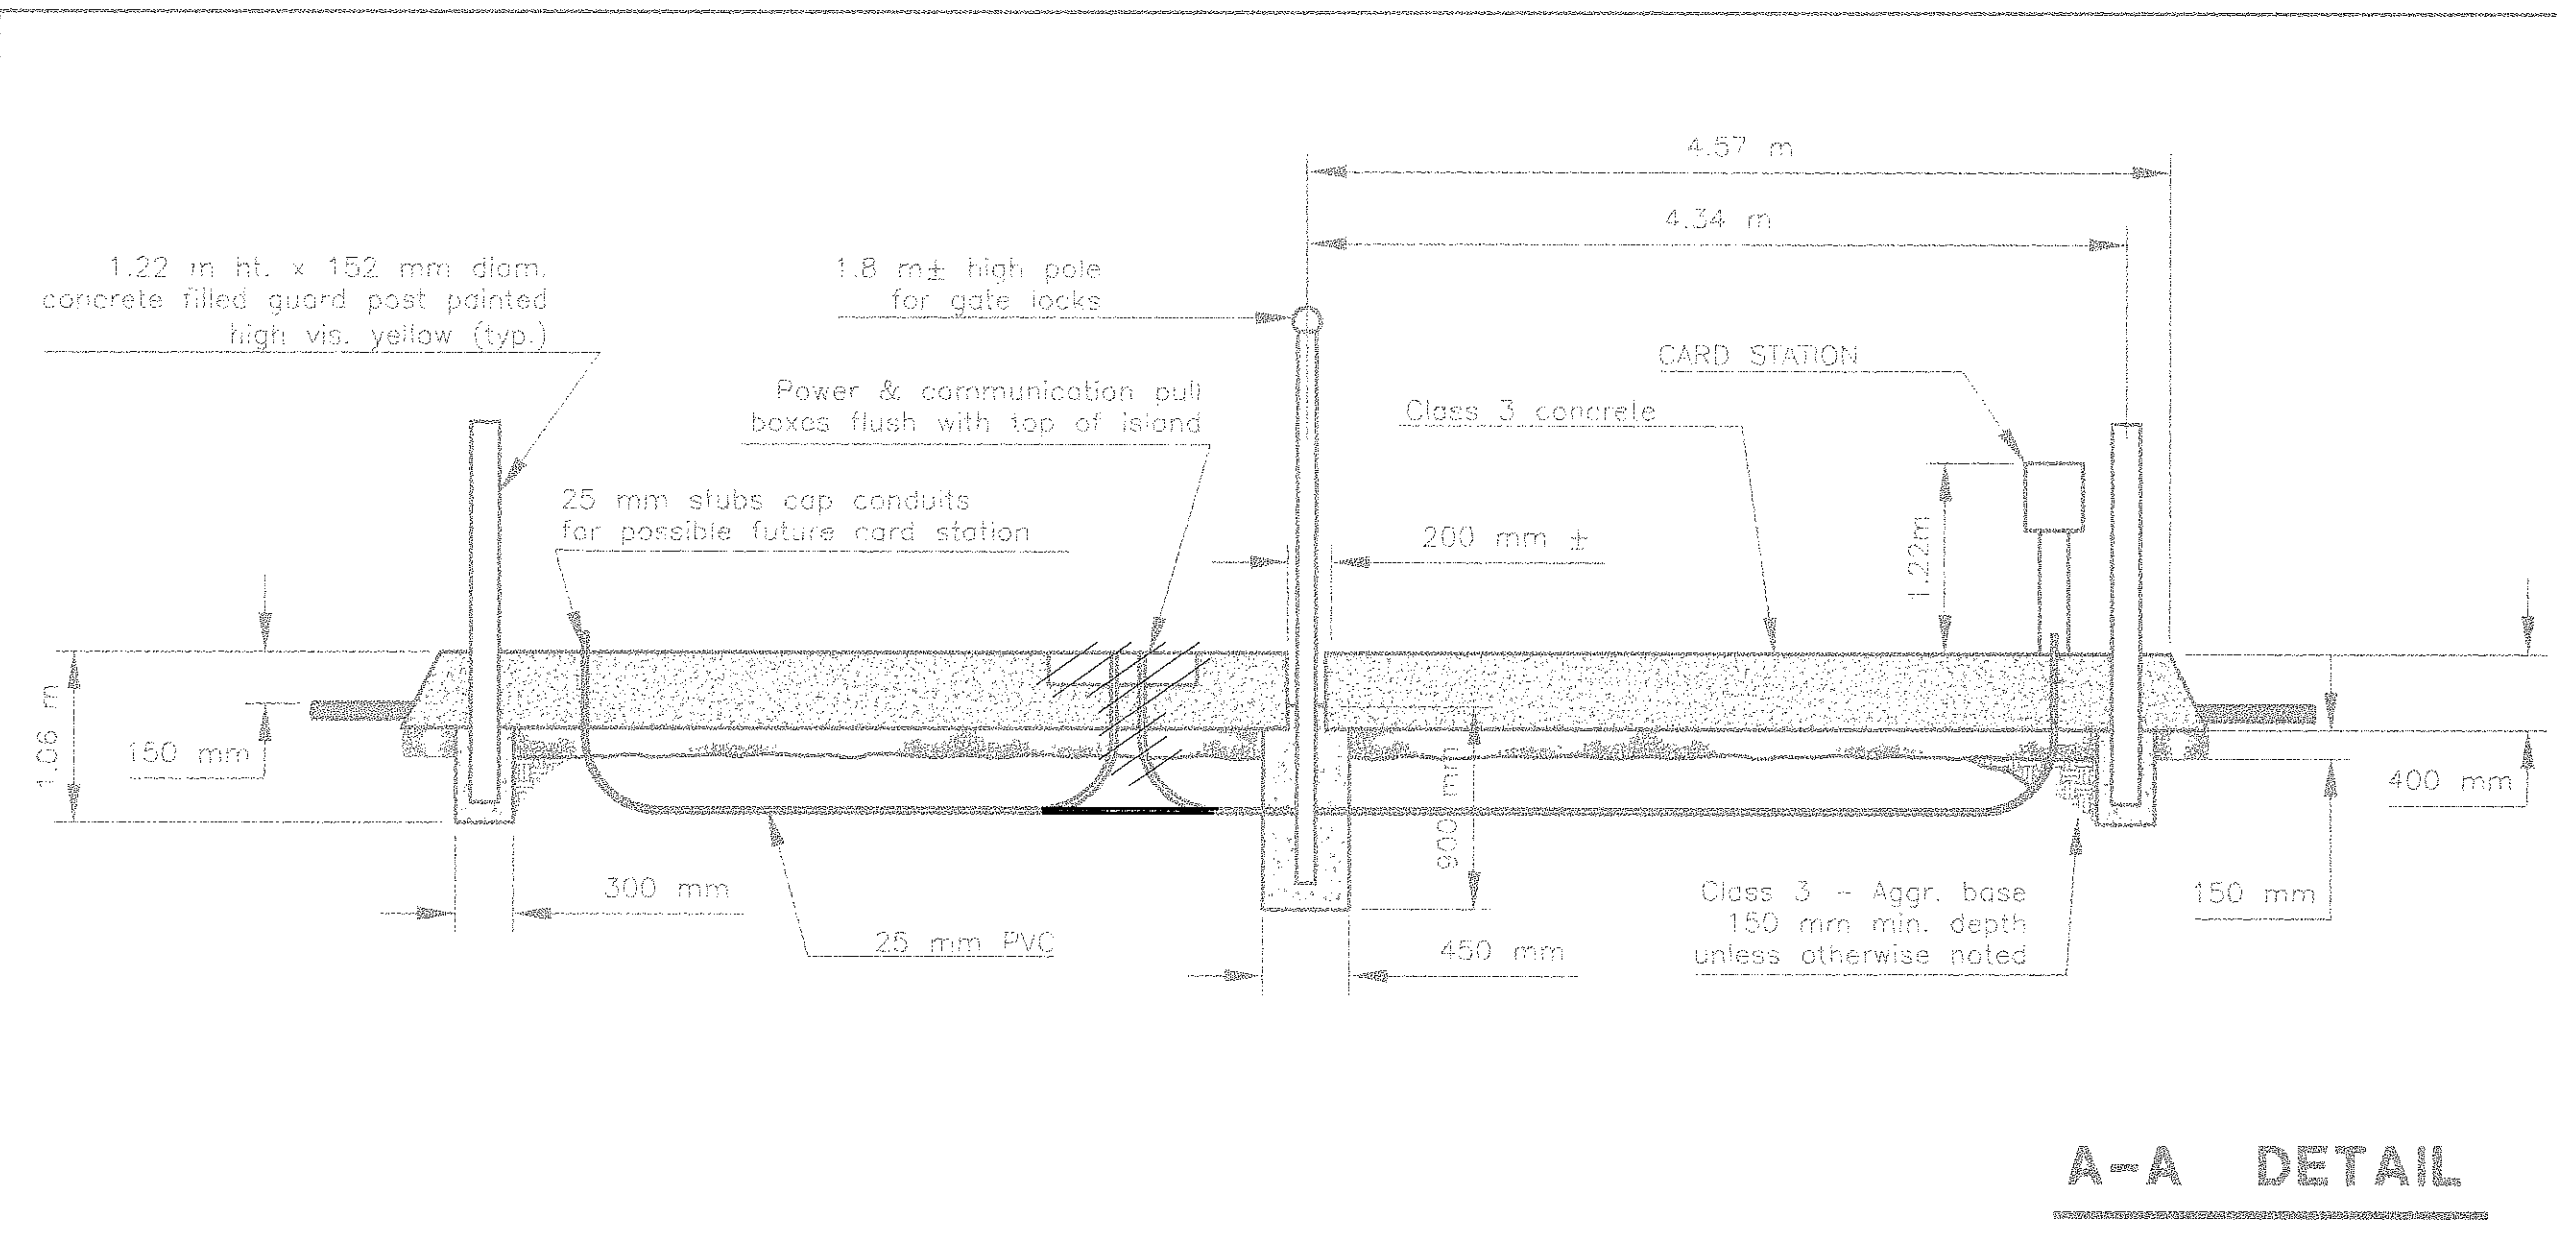


A-A DETAIL

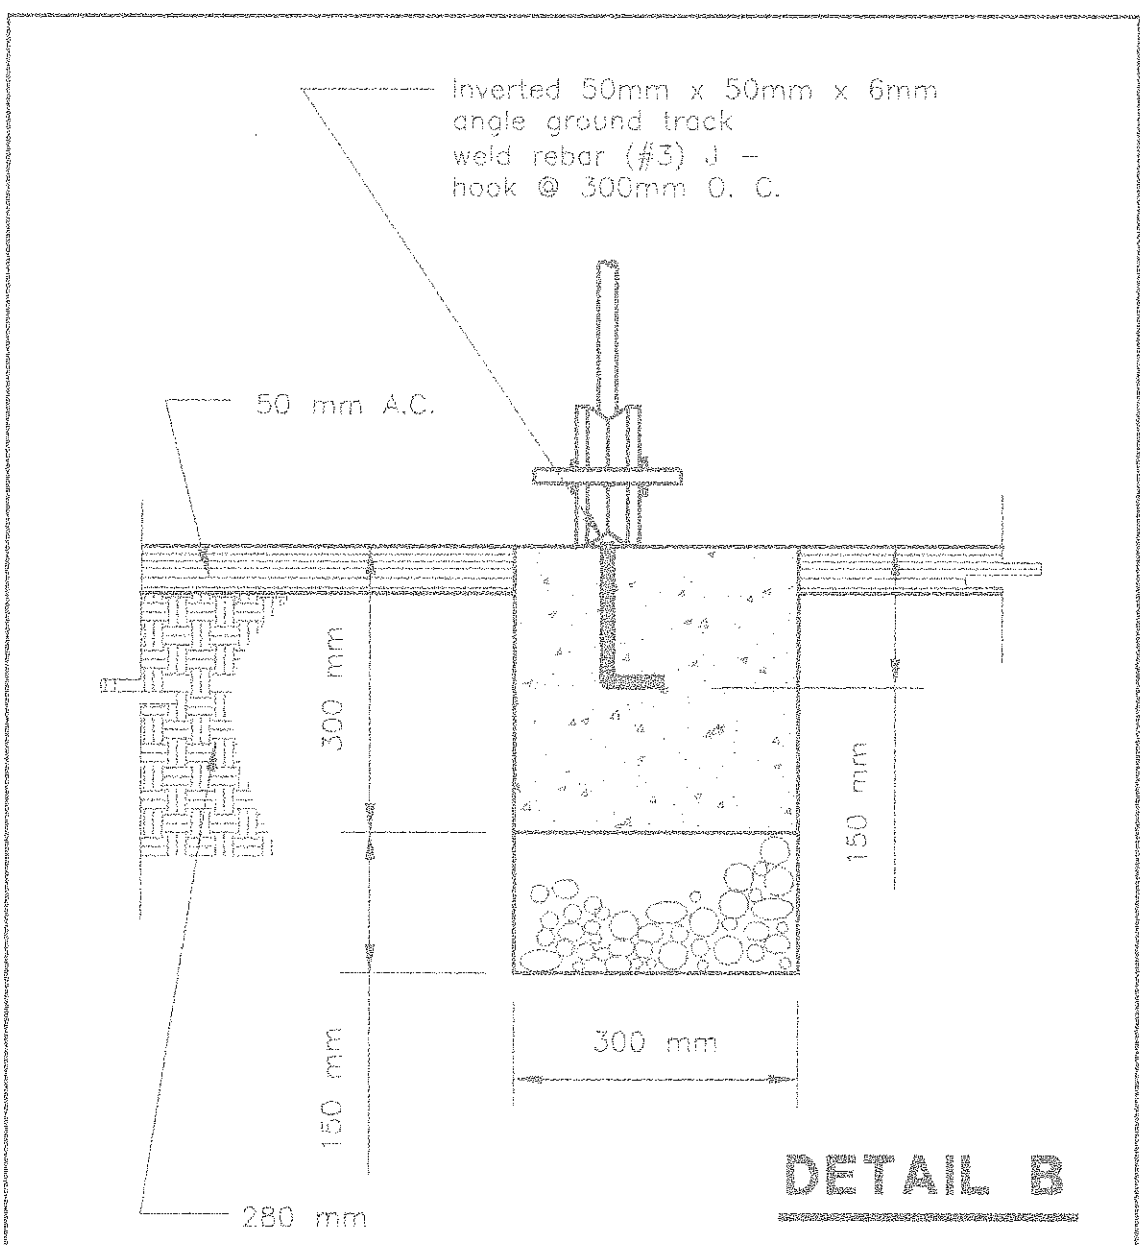


DETAIL B

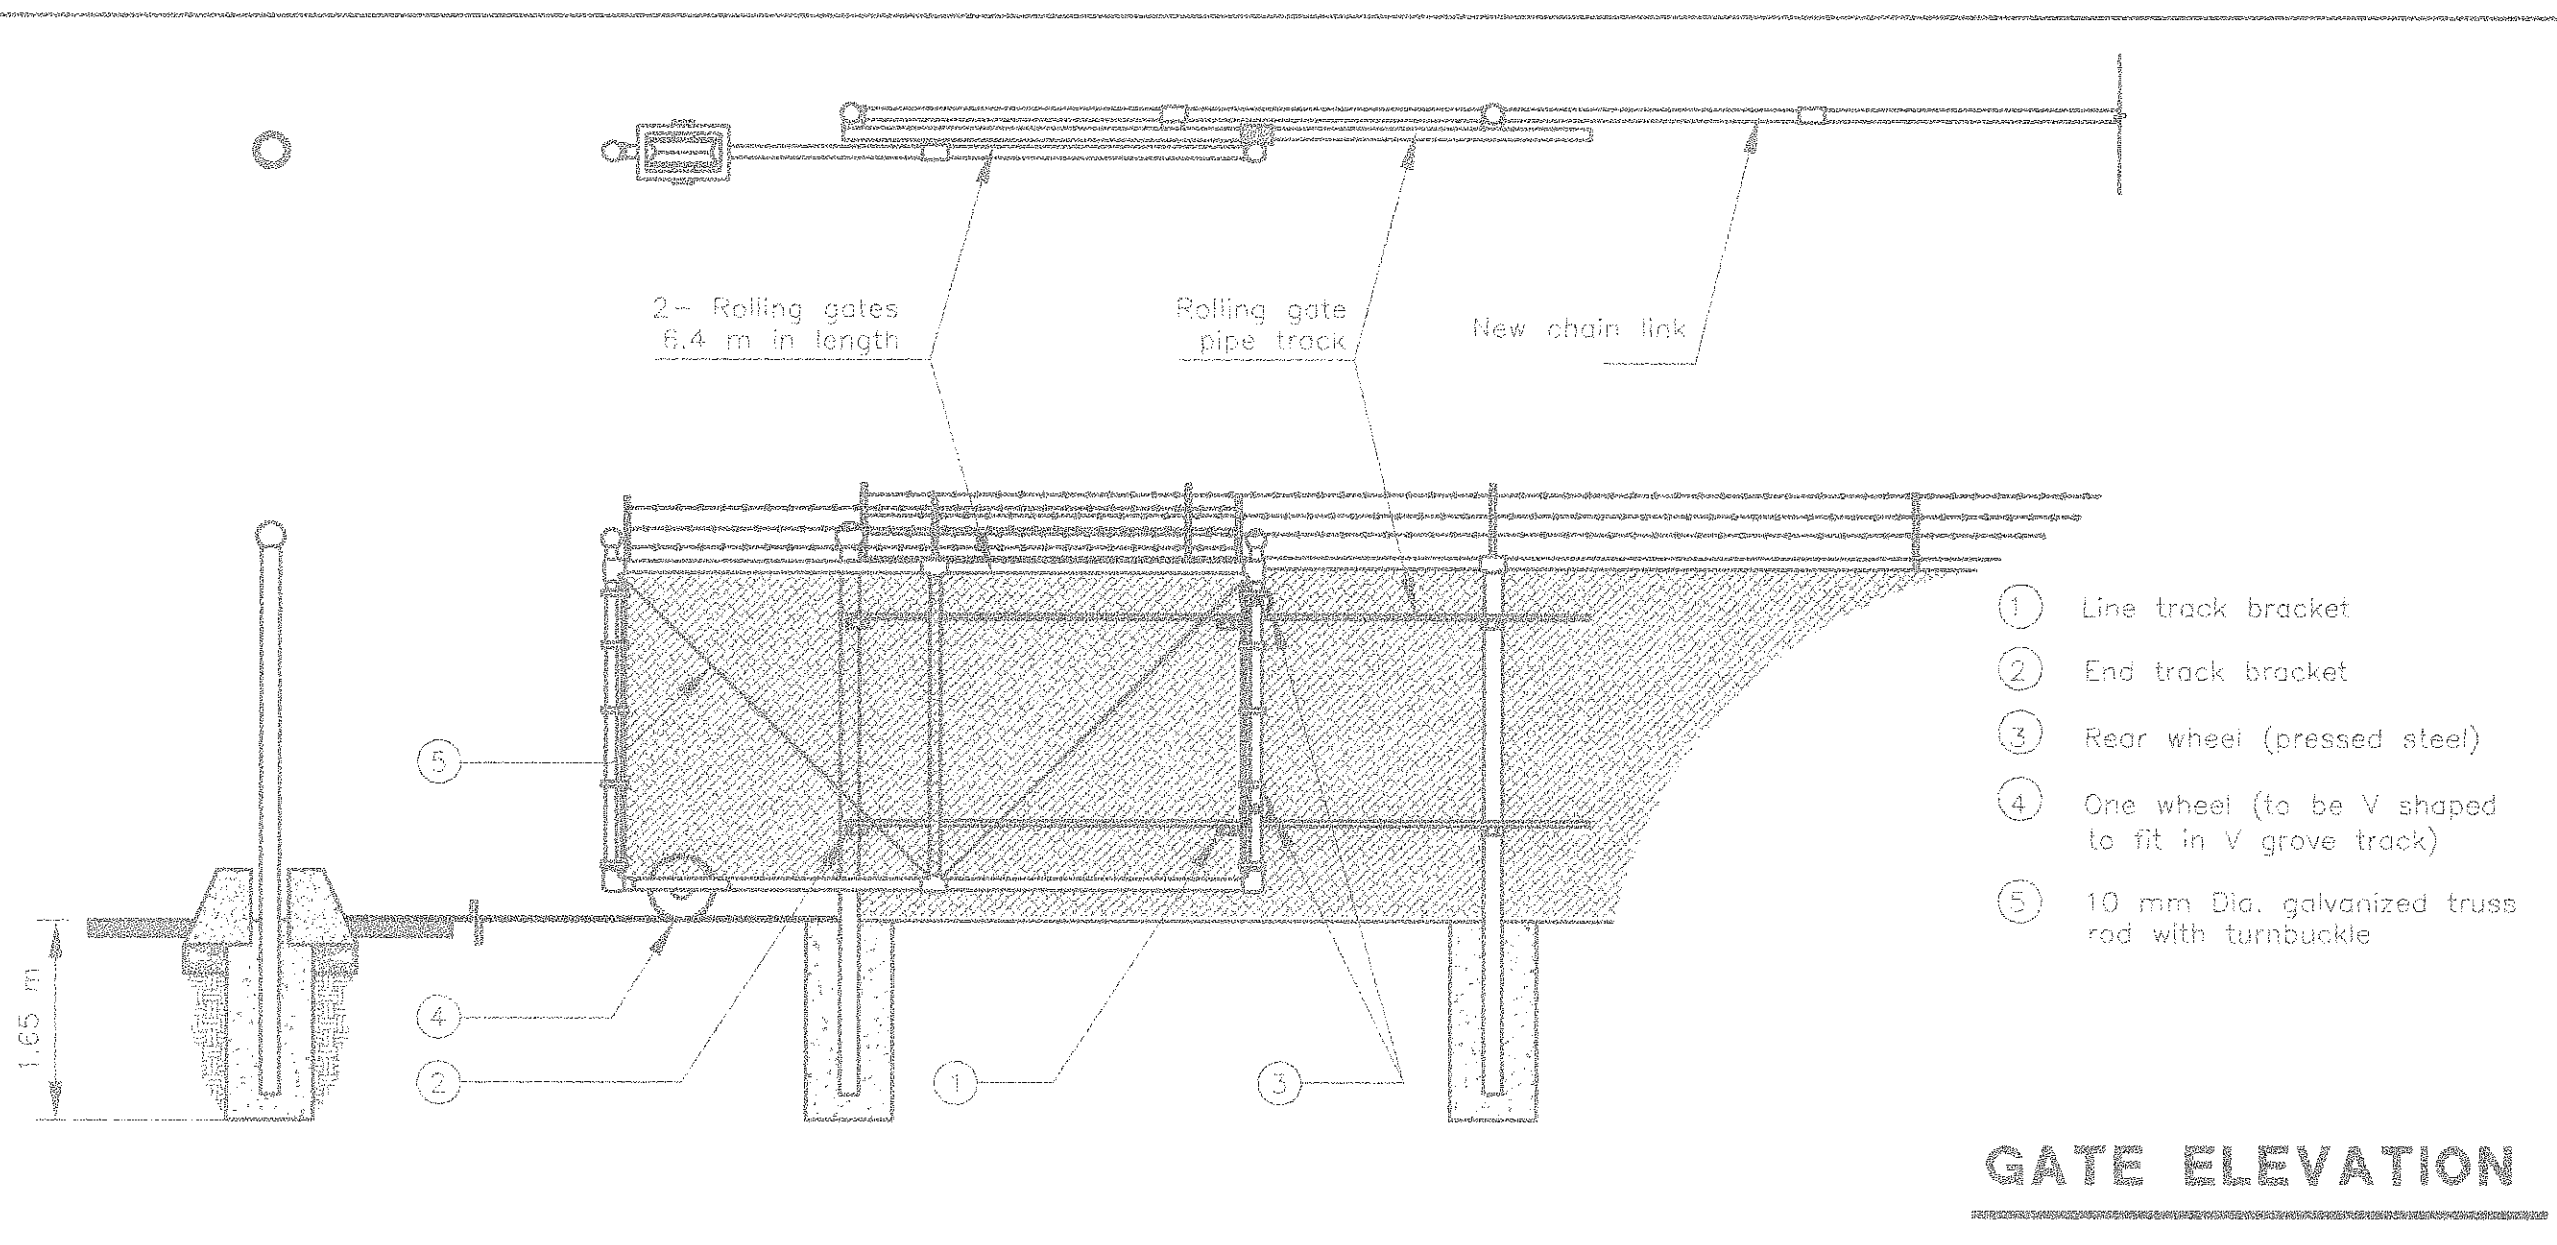


GATE ELEVATION

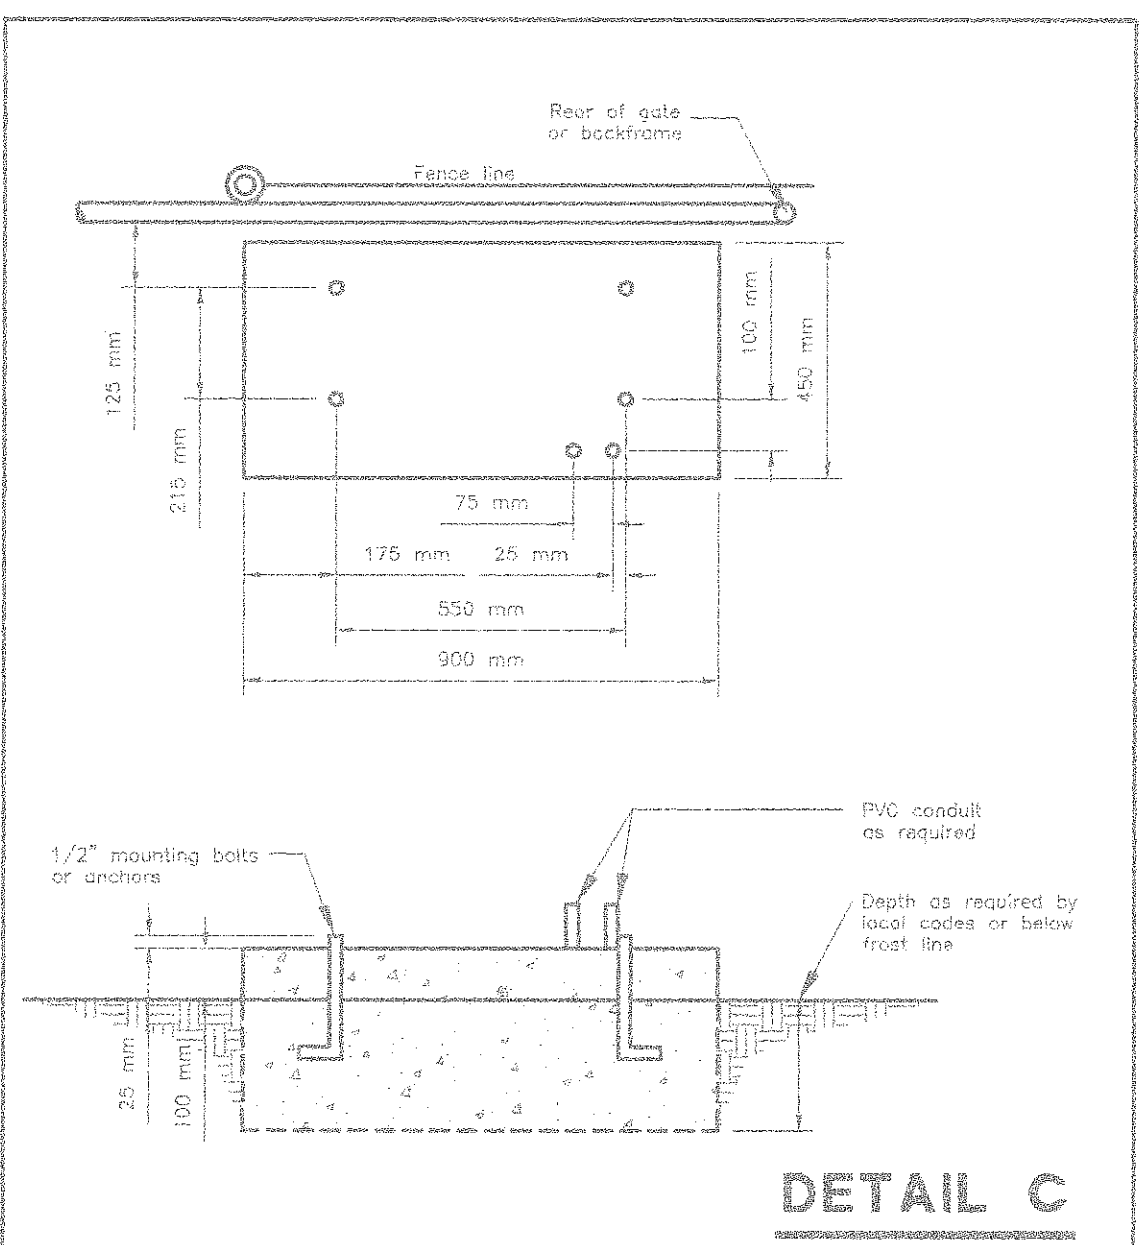

DETAIL C

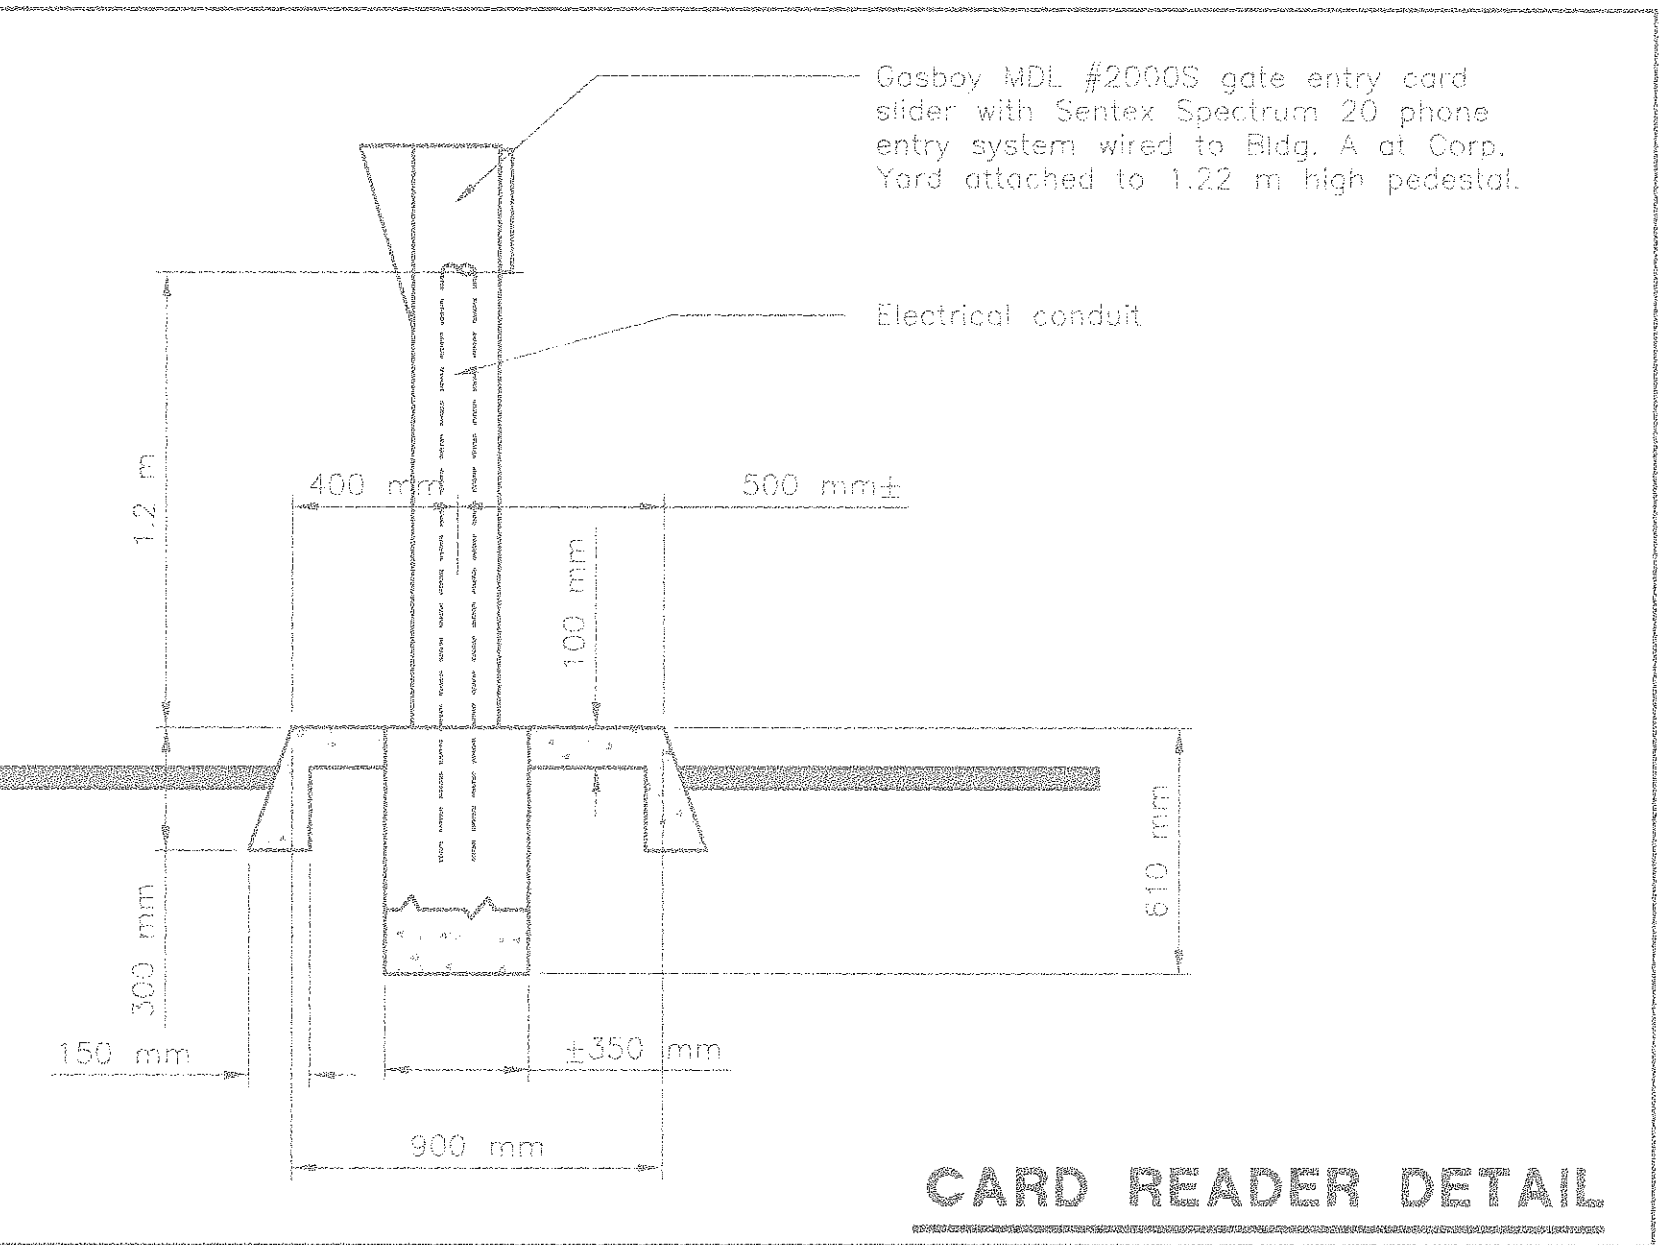

CARD READER DETAIL

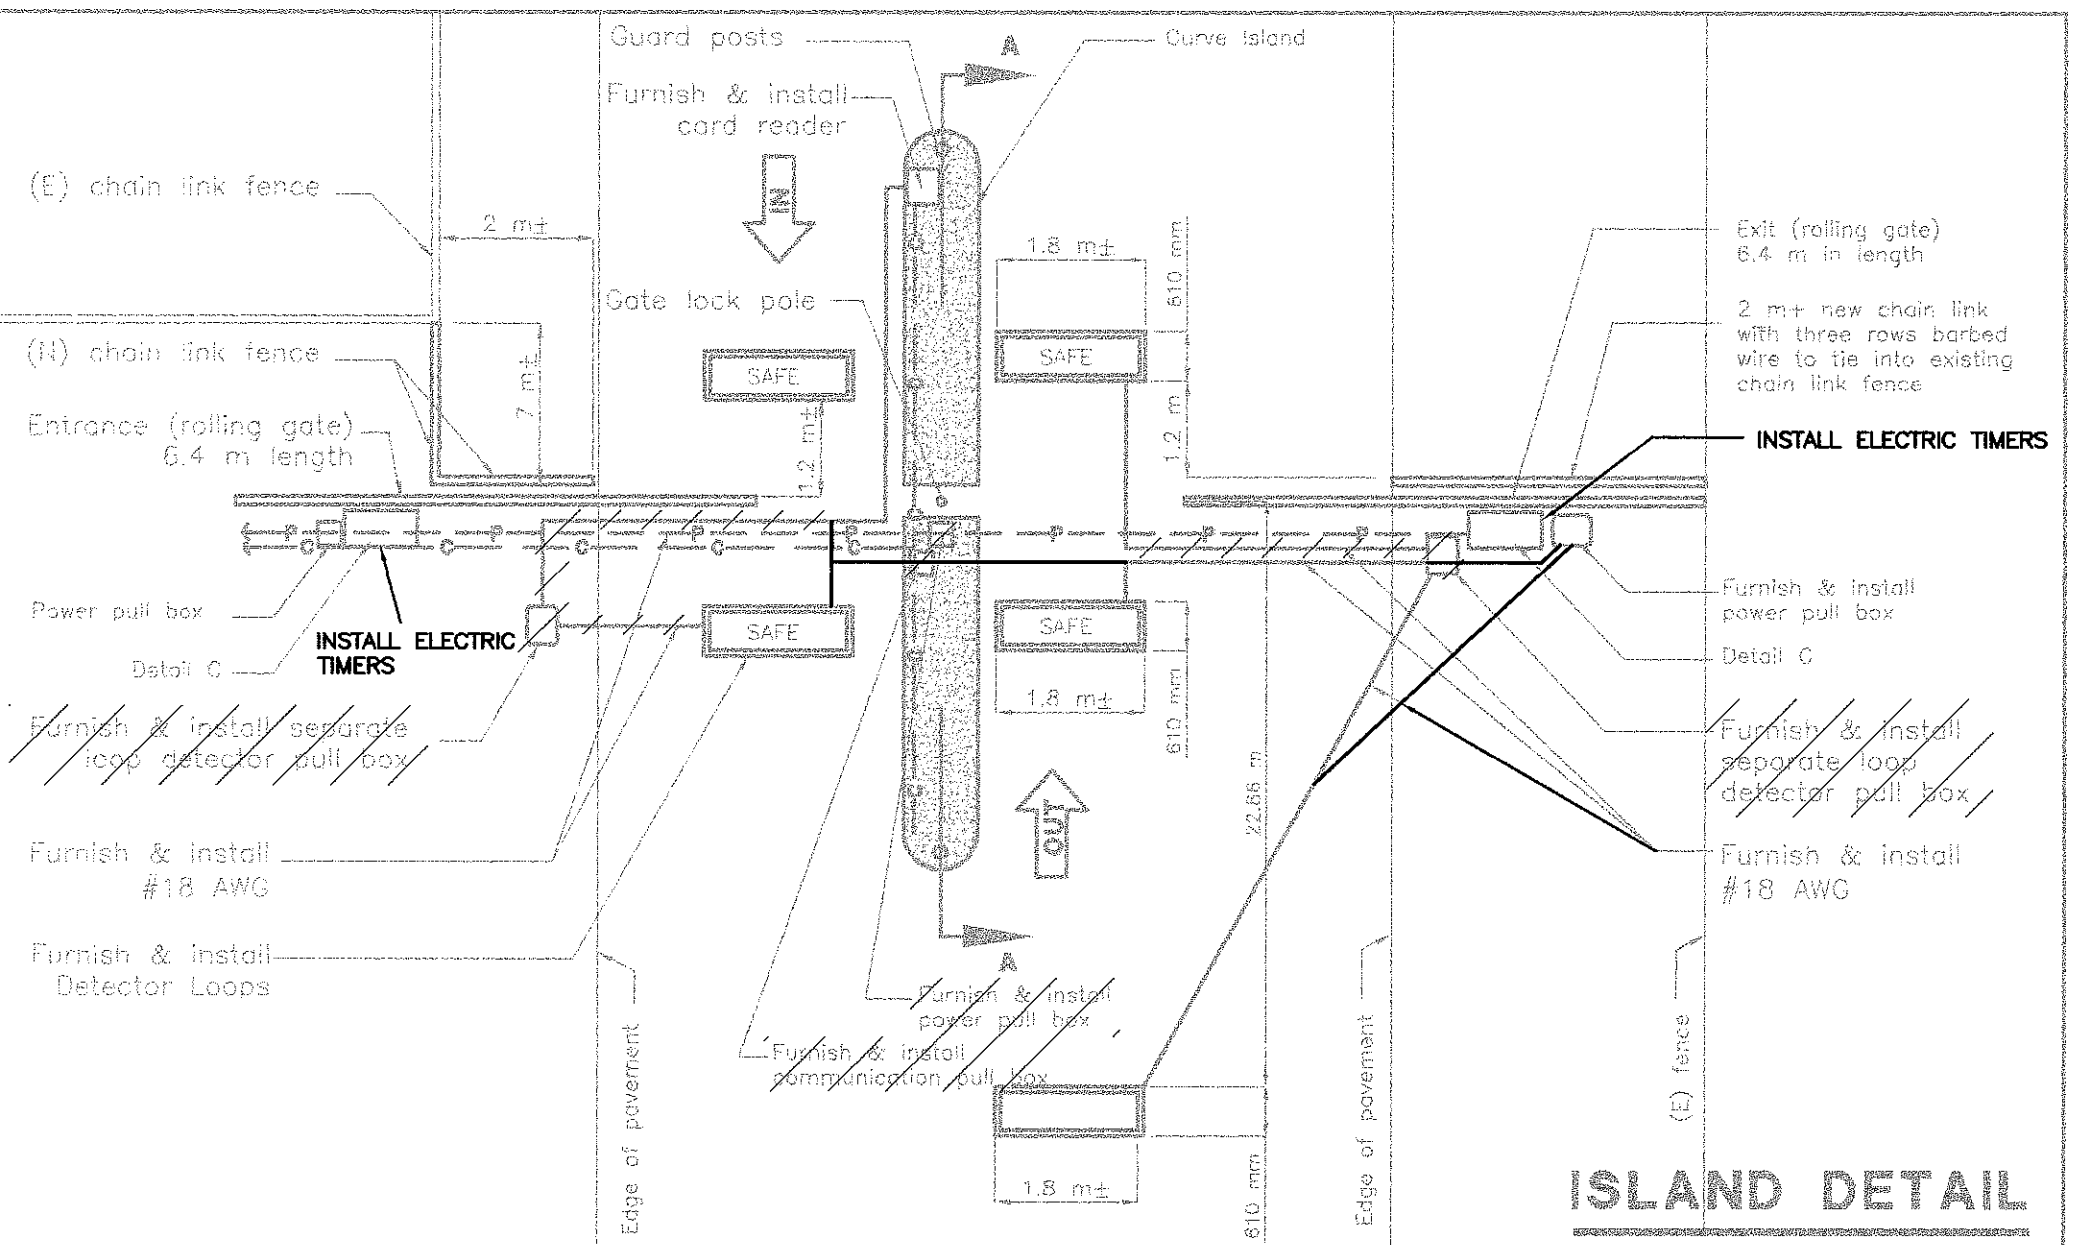

ISLAND DETAIL