

Public Works Department  
955 Morro Street, San Luis Obispo, CA 93402

1996/7 WATER VALVE REPLACEMENT  
City Spec. 90-83-96  
RAMONA & LA ENTRADA

RAMONA DR.

6" X 245.0'


2" GAS

15'

3/4" GAS

3/4"

3/4" C

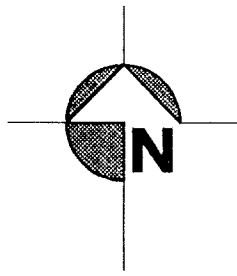

12'

3/4" GAS

19'

6" AC (1952) 3" GAS

6" X 265.97'

ENTRADA

2" GAS

6" X 363.69'

1/2" GAS

DEL SUR


3/4" GAS

REPLACE 6" VALVE

2" GAS

6" X 116.85'

LA

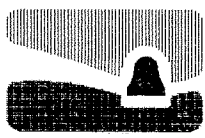


City of  
san luis obispo

Public Works Department  
955 Morro Street, San Luis Obispo, CA 93402

1996/7 WATER VALVE REPLACEMENT  
City Spec. 90-83-96

DEL SUR & LA ENTRADA


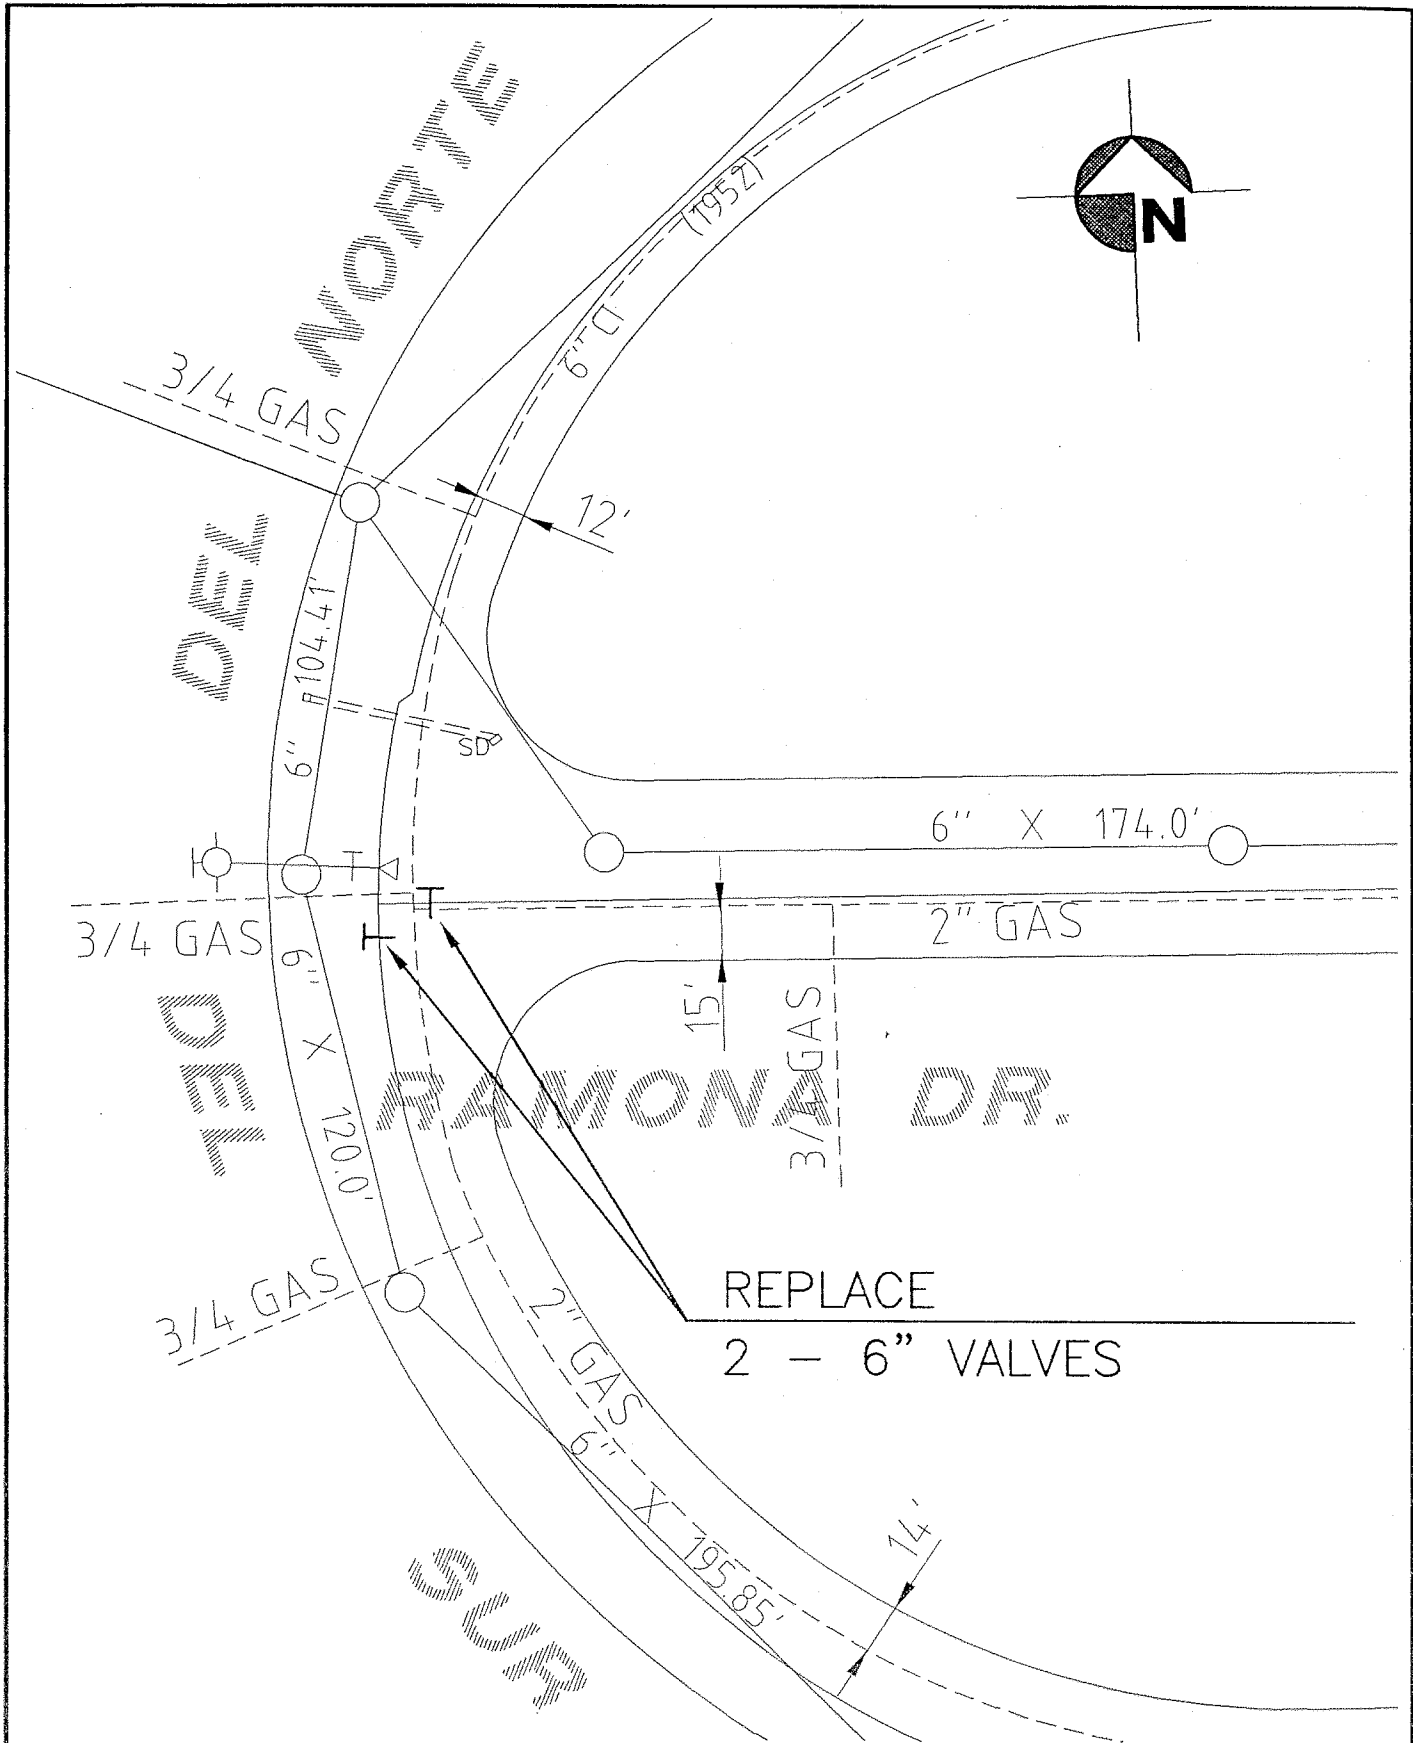


Public Works Department  
 955 Morro Street, San Luis Obispo, CA 93402


1996/7 WATER VALVE REPLACEMENT  
 City Spec. 90-83-96  
**DEL NORTE & RAMONA**

2" GAS

RAMONA DR.

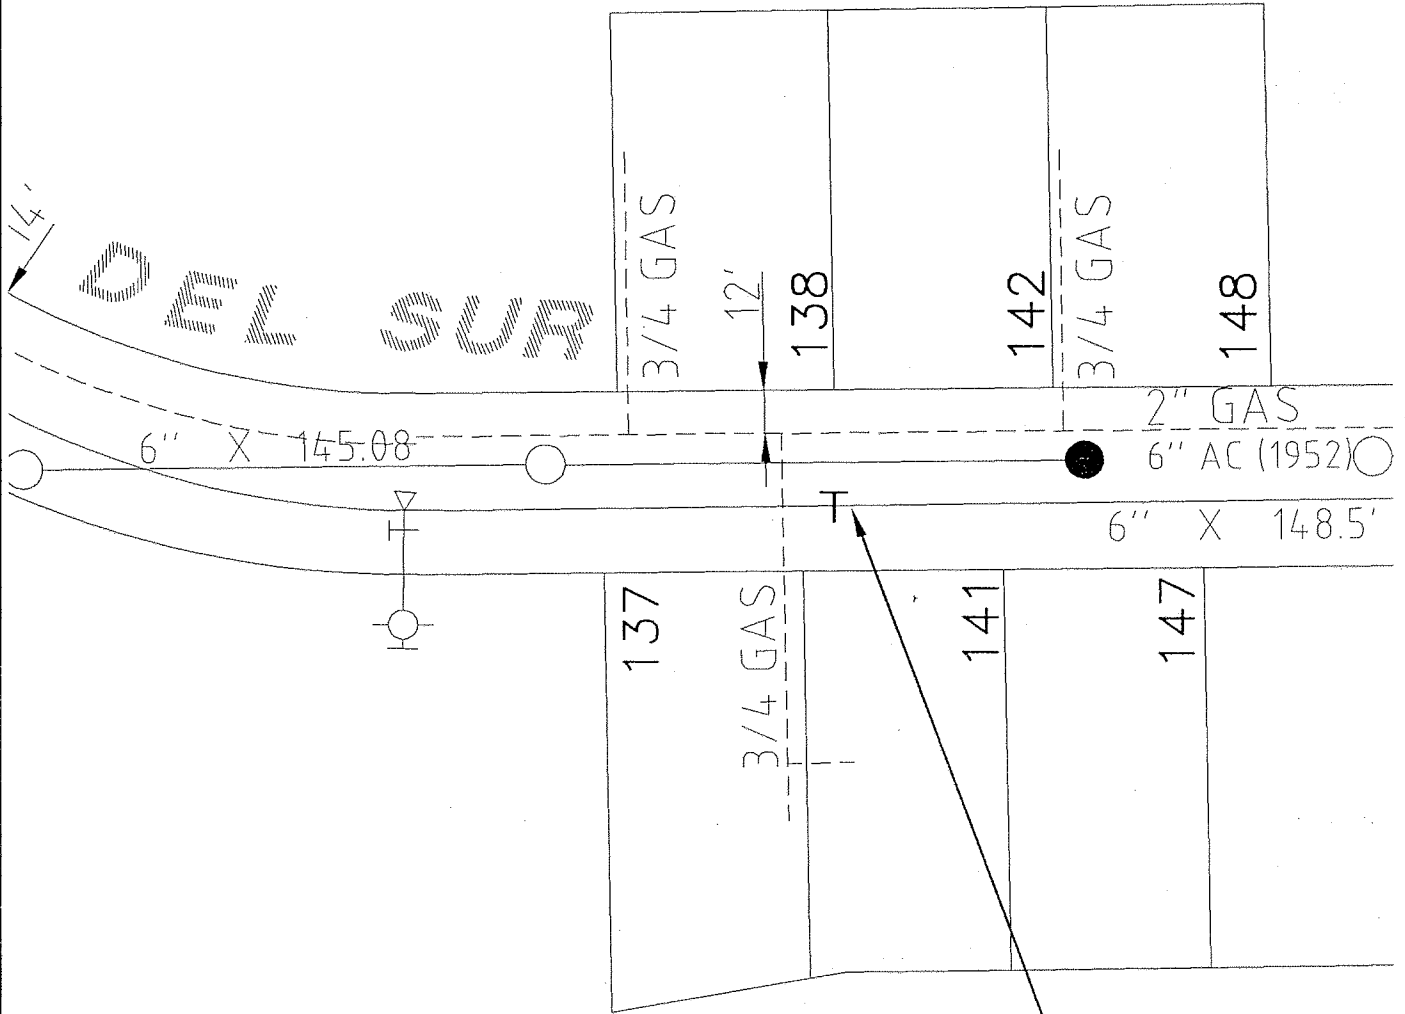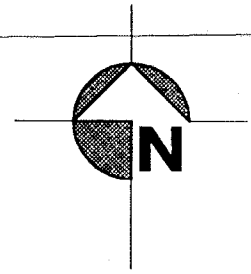

REPLACE 6" VALVE

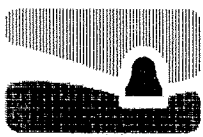



City of  
san luis obispo

Public Works Department

955 Morro Street, San Luis Obispo, CA 93402


1996/7 WATER VALVE REPLACEMENT  
City Spec. 90-83-96

141 DEL SUR

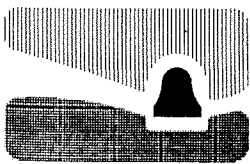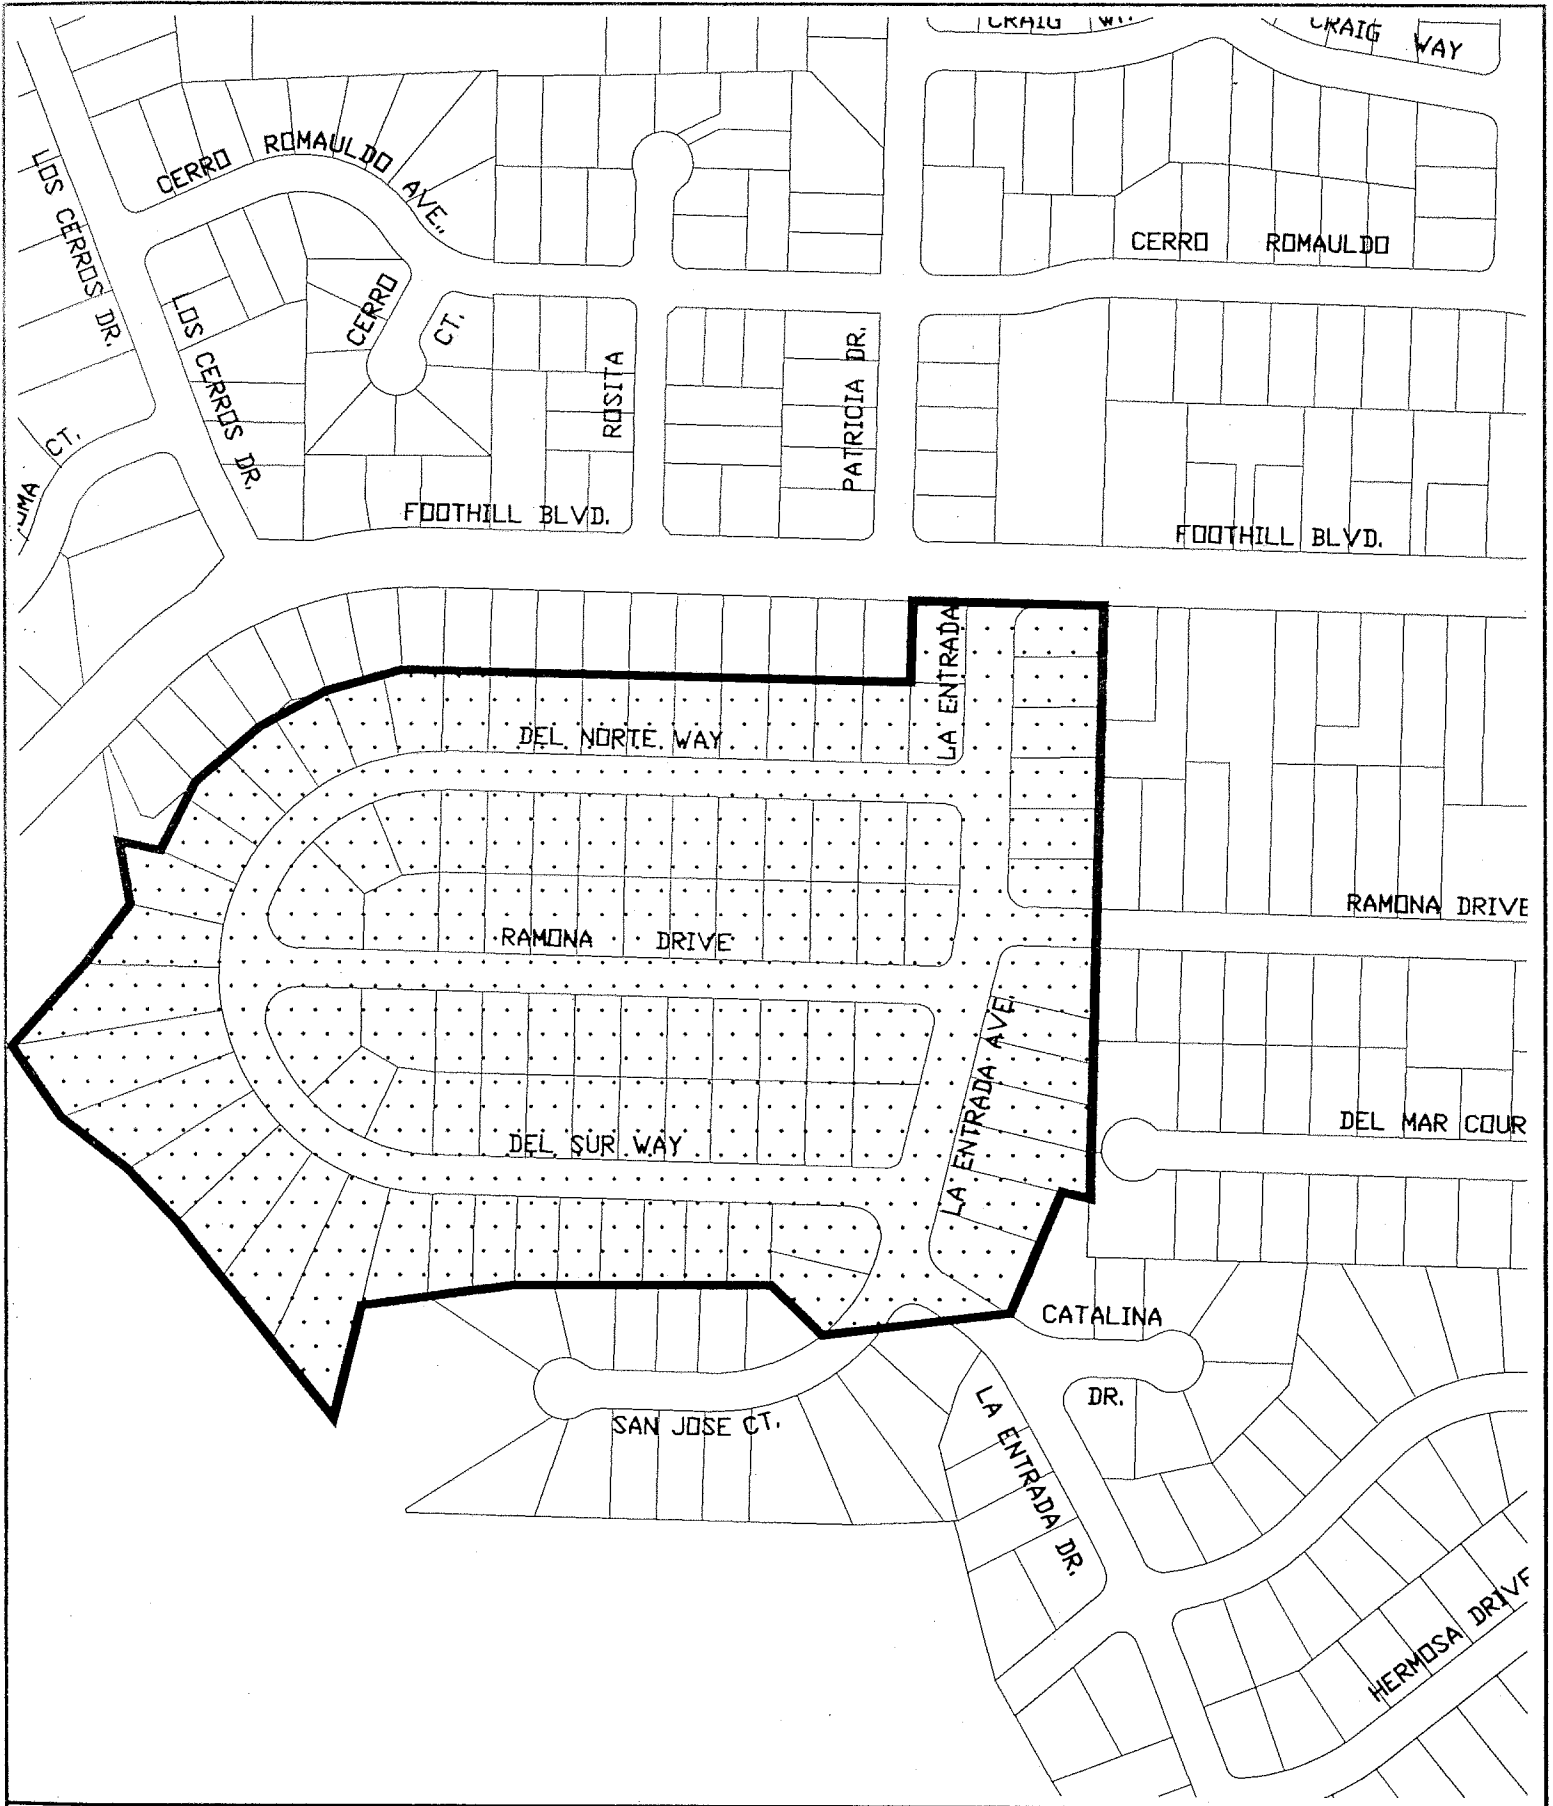


City of  
San Luis Obispo

Affected area  
for  
Shut off


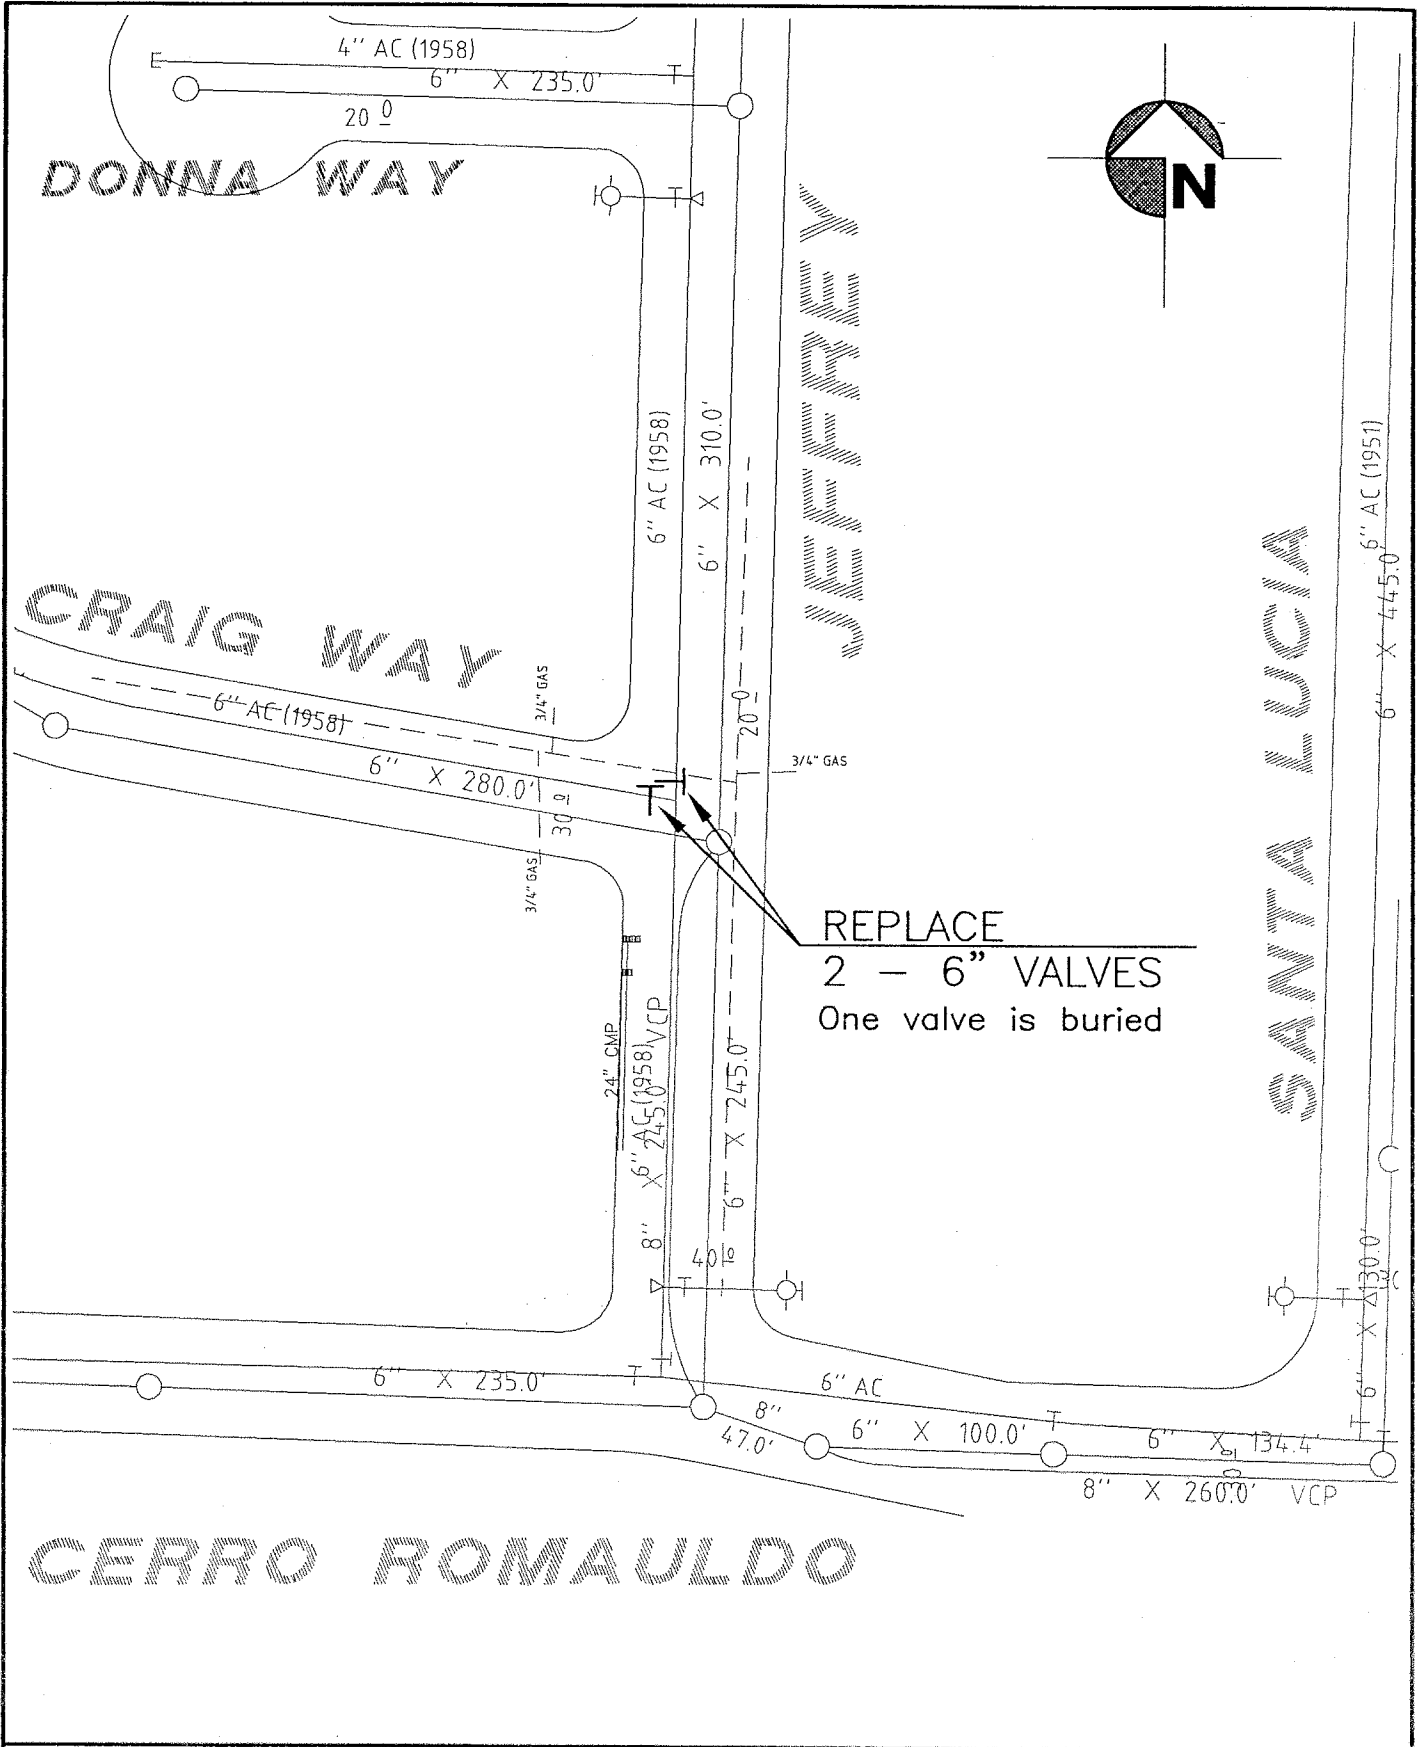


REPLACE  
 2 - 6" VALVES  
 One valve is buried

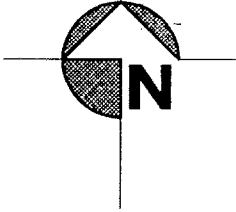

Public Works Department  
 955 Morro Street, San Luis Obispo, CA 93402



1996/7 WATER VALVE REPLACEMENT  
 City Spec. 90-83-96  
 JEFFREY & CRAIG

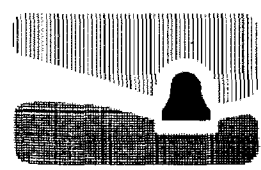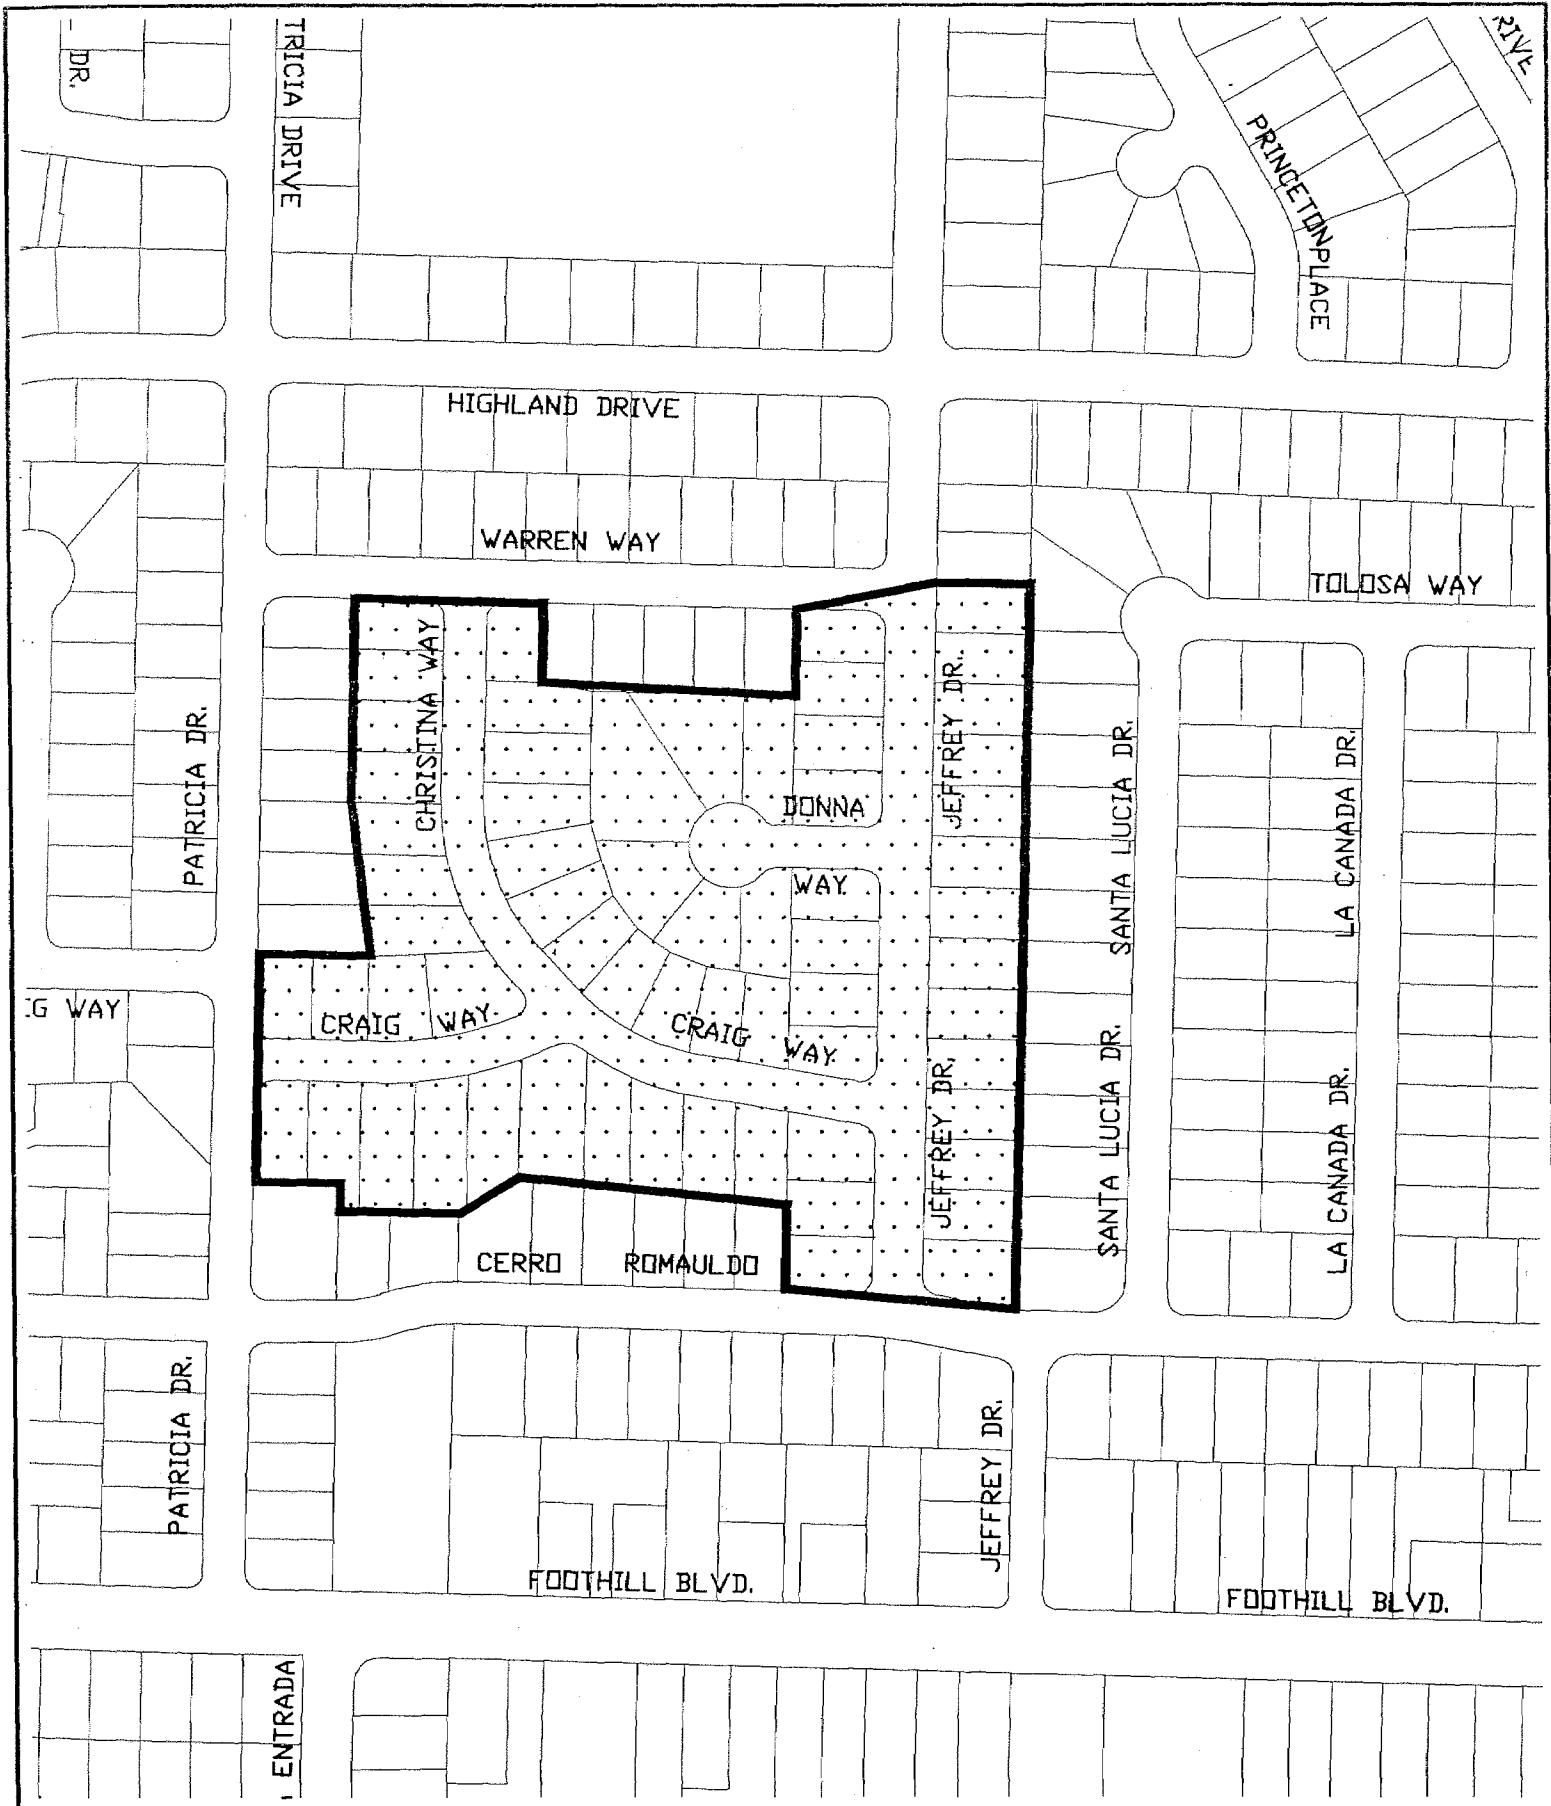

City of  
san luis obispo

Affected area  
for  
Shut off




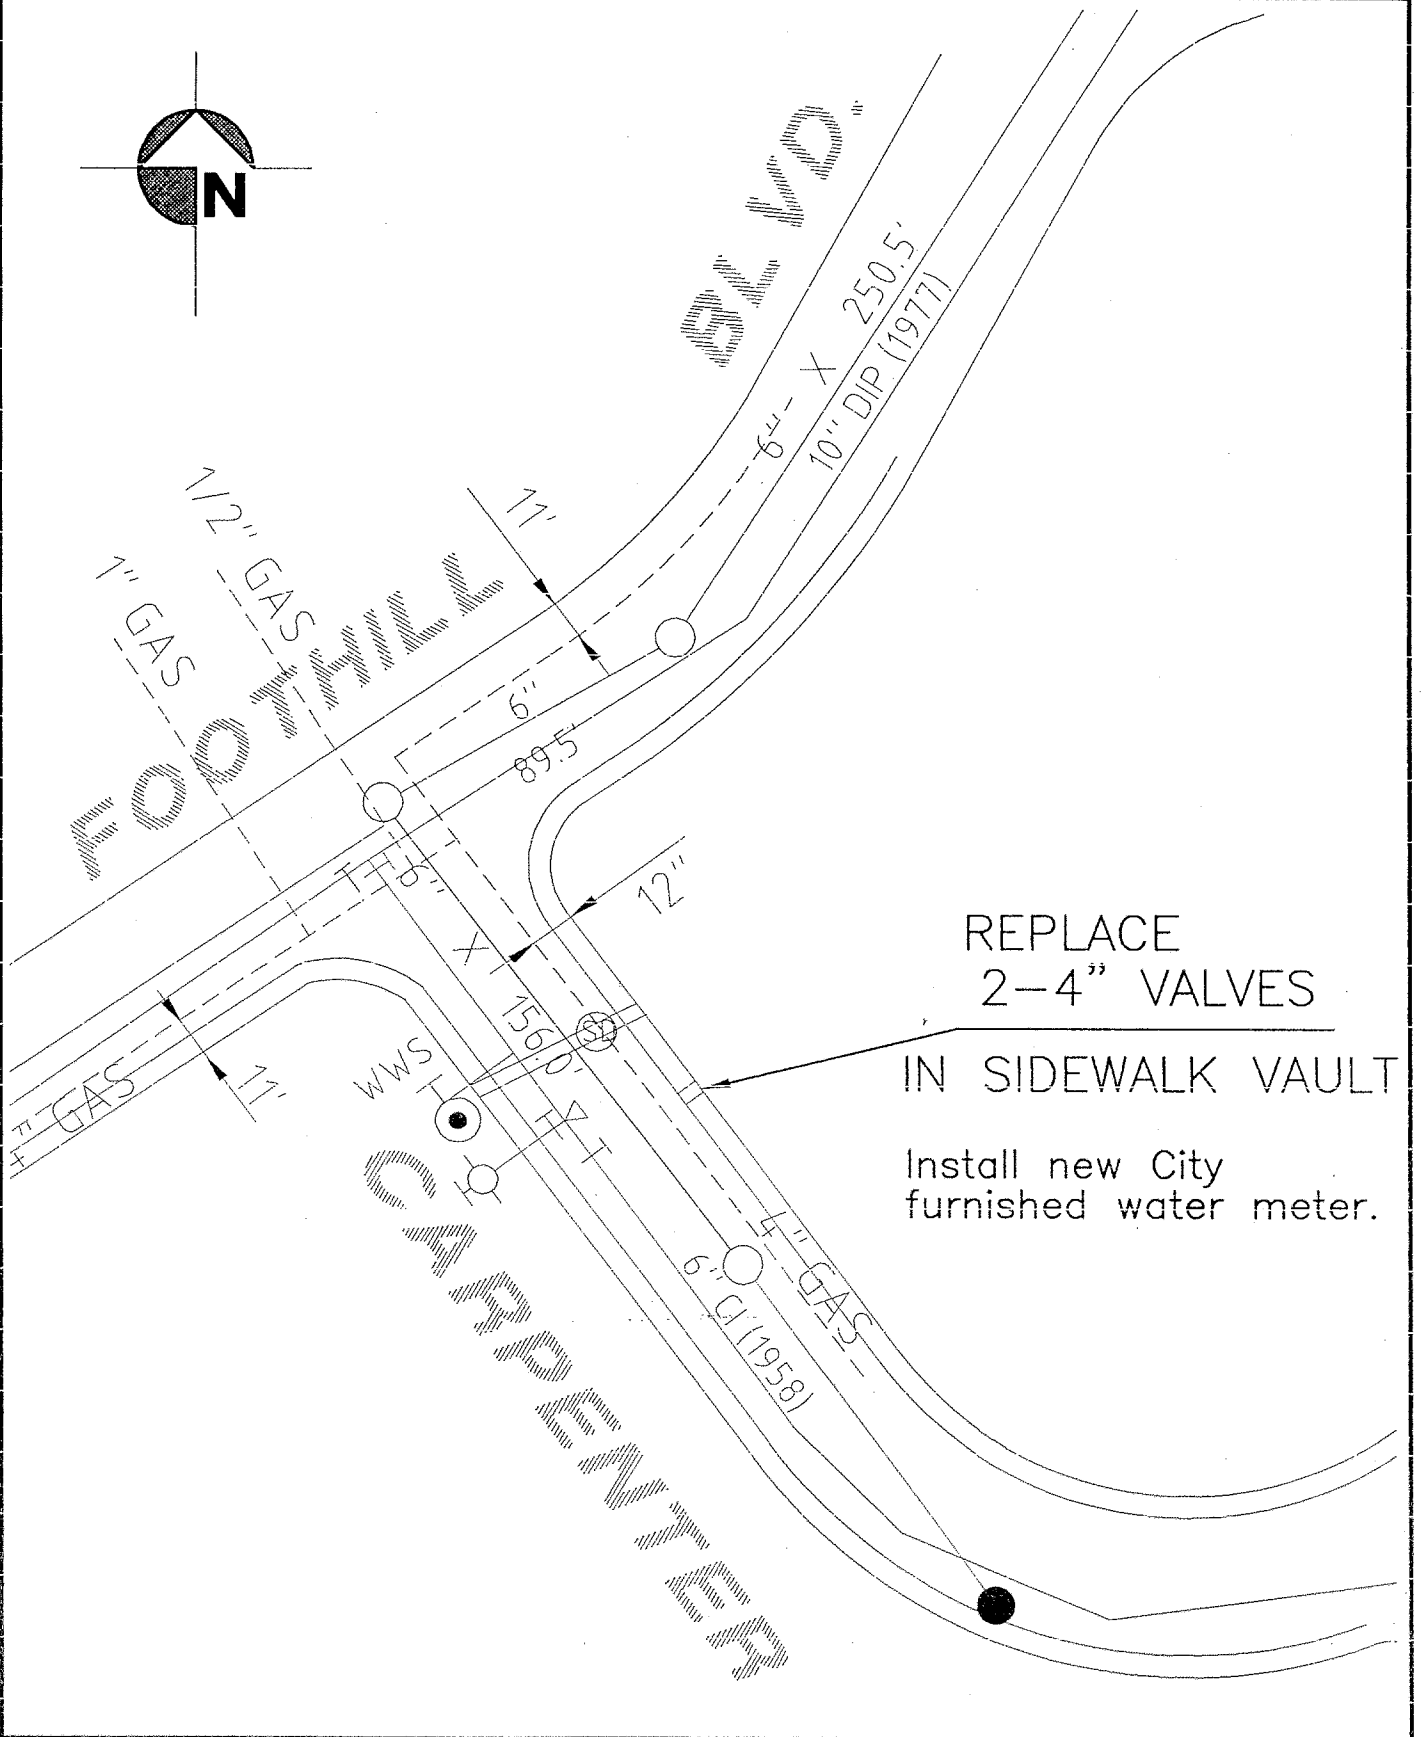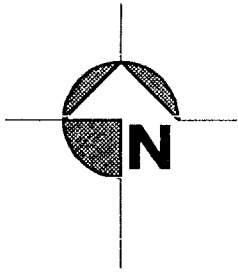

REPLACE  
2-4" VALVES

IN SIDEWALK VAULT

Install new City  
furnished water meter.

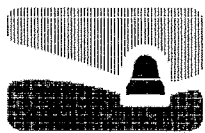


**City of  
san luis obispo**

Public Works Department

955 Morro Street, San Luis Obispo, CA 93402


**1996/7 WATER VALVE REPLACEMENT**  
City Spec. 90-83-96

**CARPENTER & FOOTHILL**

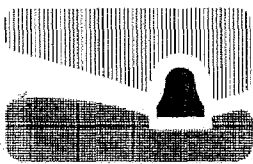


city of  
san luis obispo

Affected area  
for  
Shut off

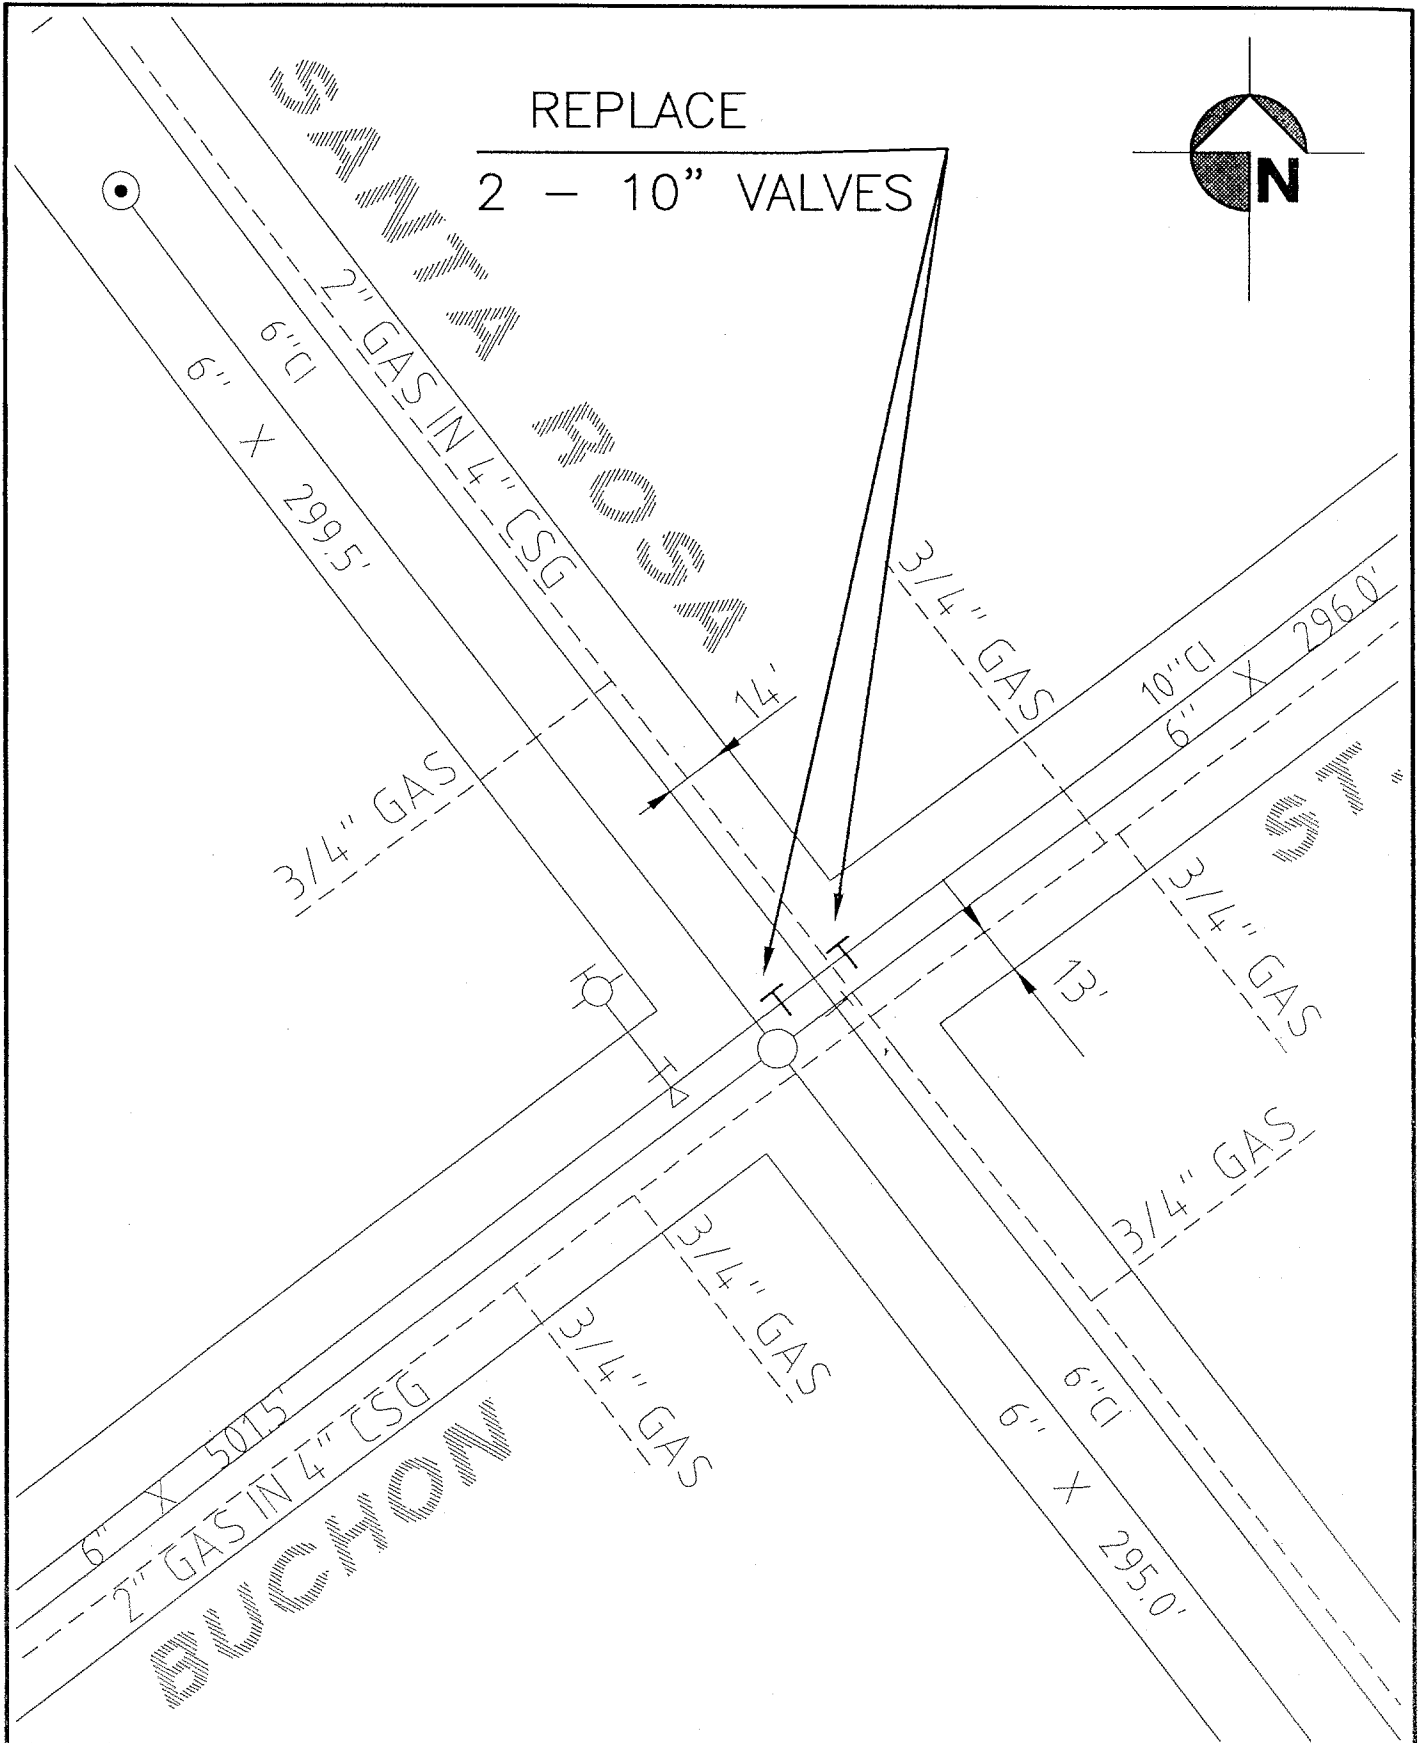

REPLACE

2 - 10" VALVES

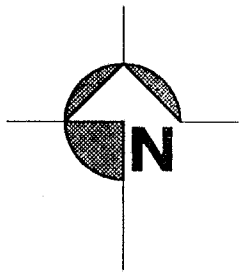

SANTA ROSA



NO. 1

SANTA ROSA

BUCHON

Public Works Department  
 955 Morro Street, San Luis Obispo, CA 93402


1996/7 WATER VALVE REPLACEMENT  
 City Spec. 90-83-96  
**BUCHON & SANTA ROSA**

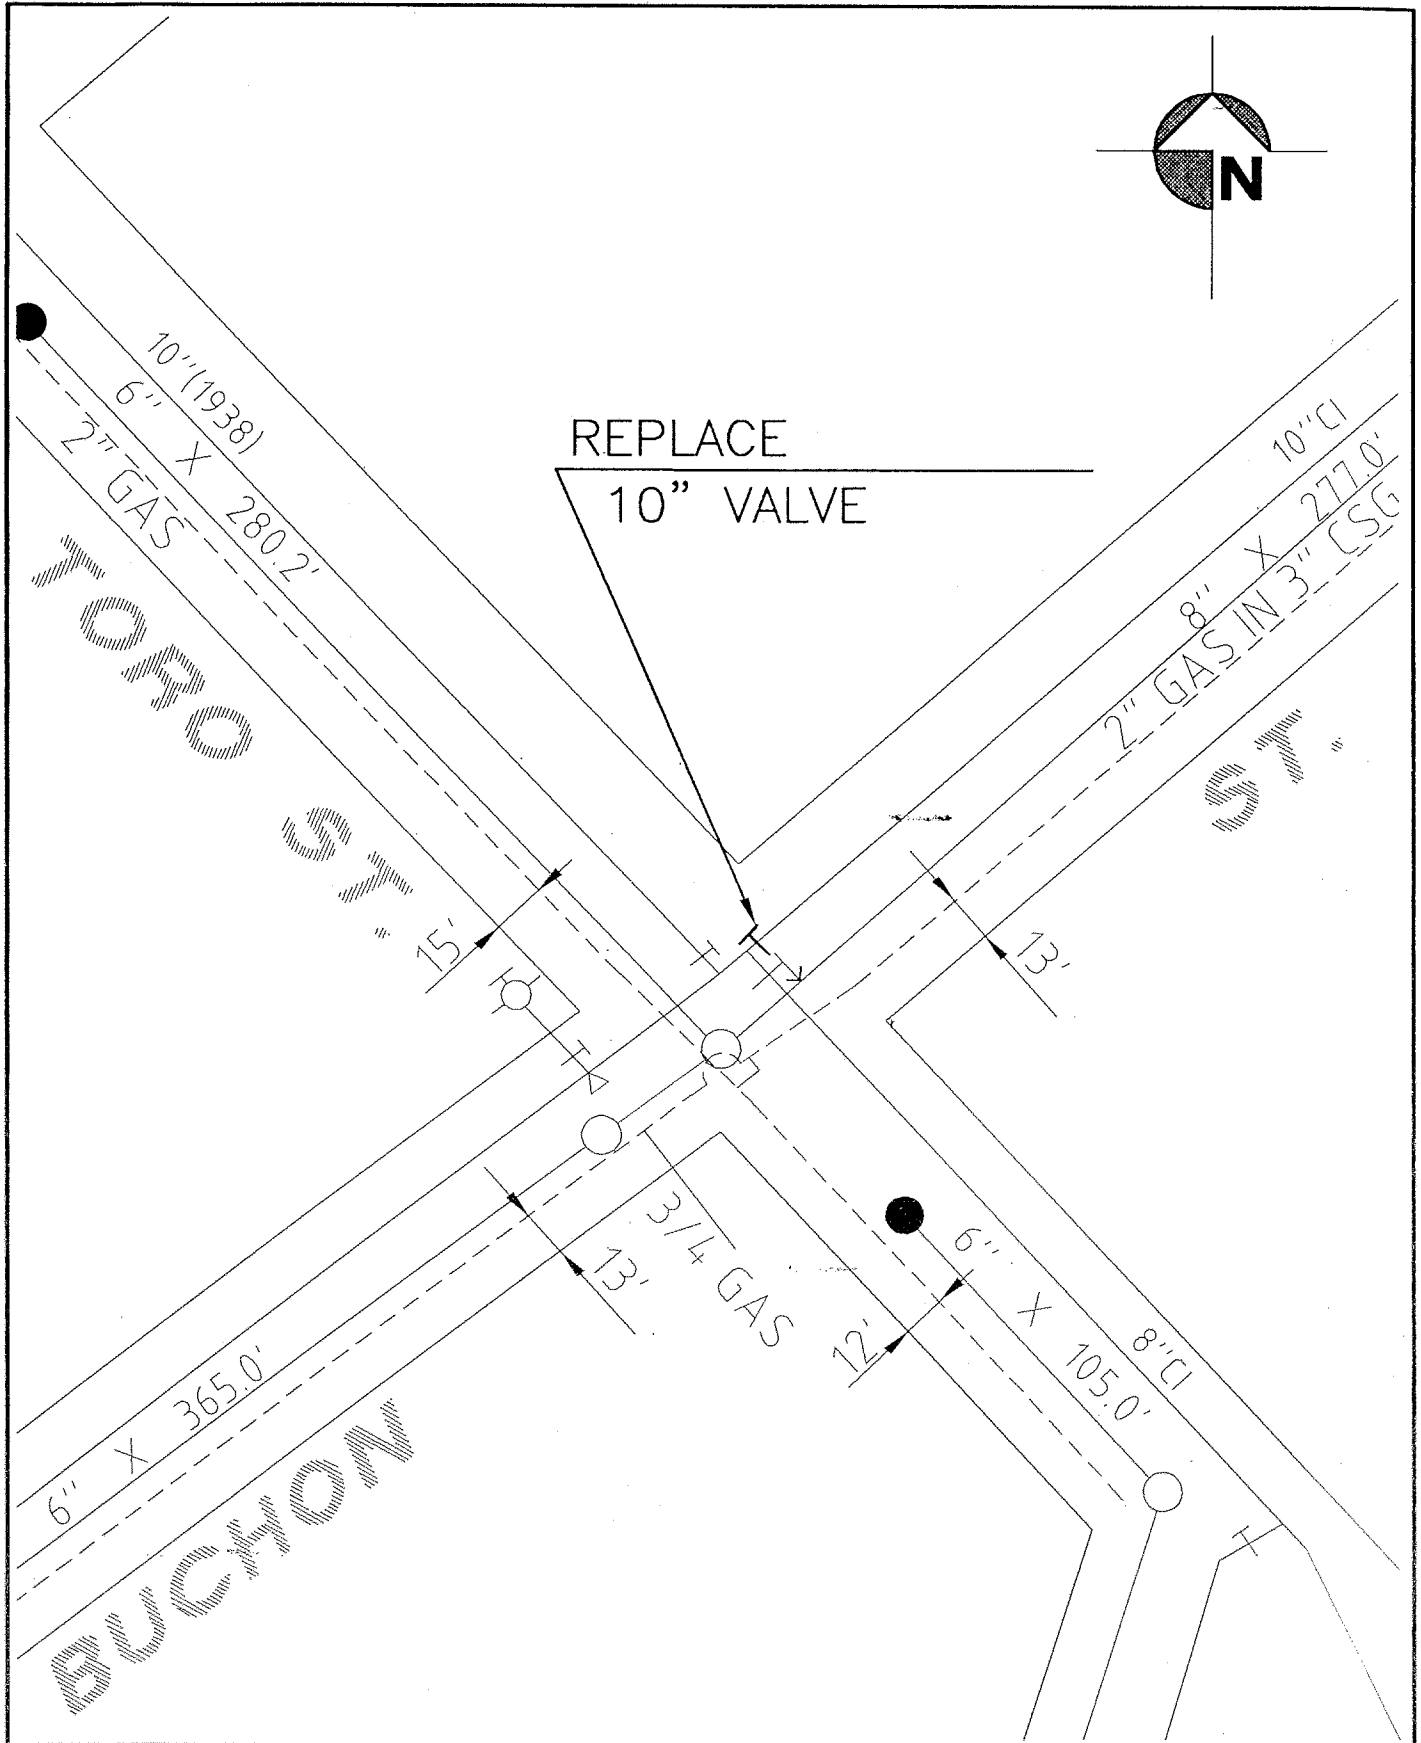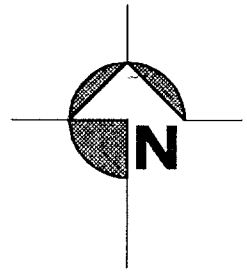

Public Works Department  
955 Morro Street, San Luis Obispo, CA 93402

1996/7 WATER VALVE REPLACEMENT  
City Spec. 90-83-96  
TORO & BUCHON



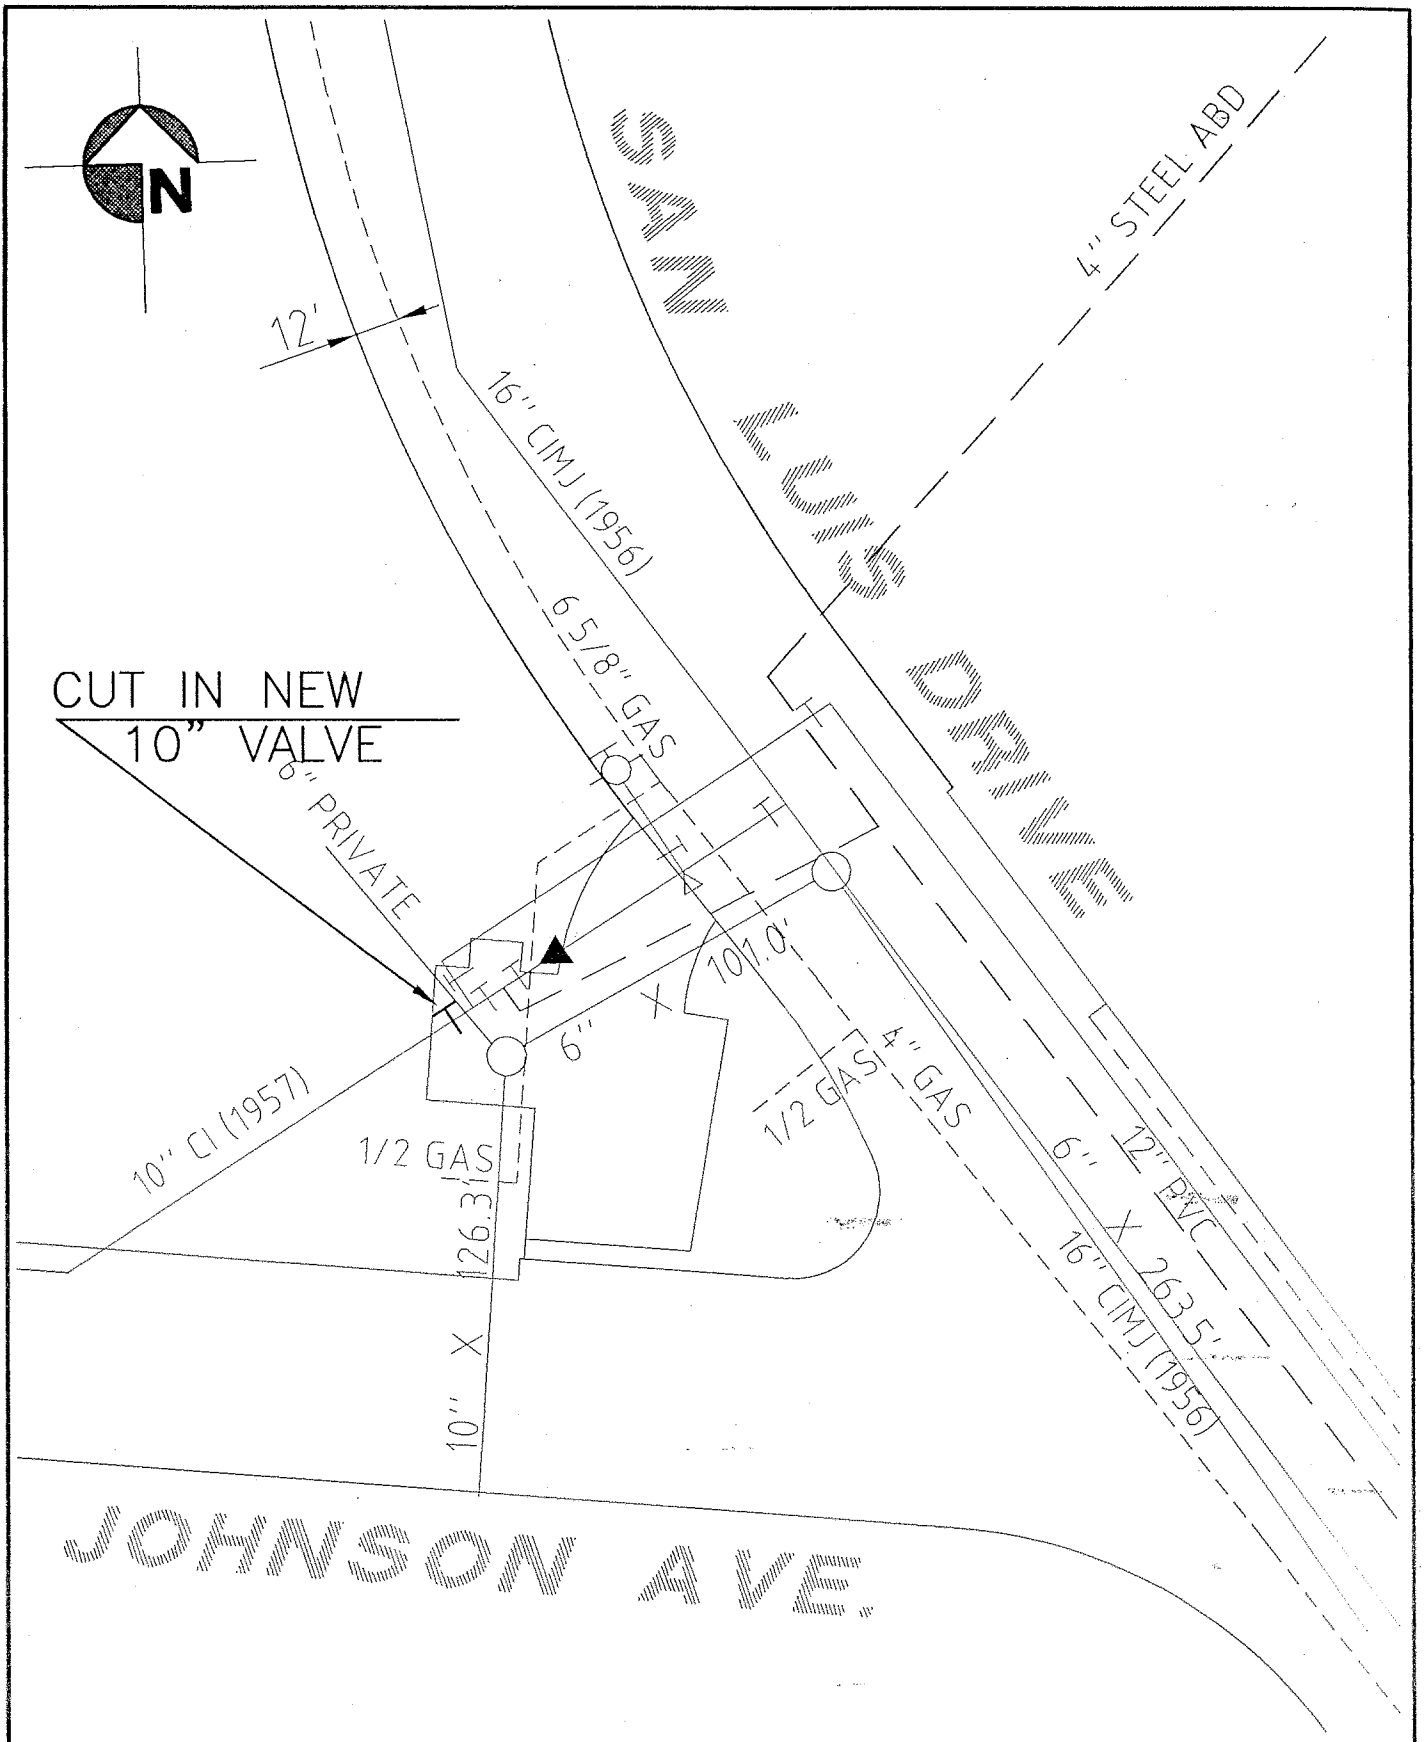

Public Works Department  
955 Morro Street, San Luis Obispo, CA 93402

1996/7 WATER VALVE REPLACEMENT  
City Spec. 90-83-96

JOHNSON & SAN LUIS DR.

