
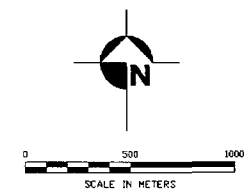


general notes

1. IT SHALL BE THE RESPONSIBILITY OF THE CONTRACTOR OR PERMITEE TO CONTACT "UNDERGROUND SERVICE ALERT U.S.A." TOLL FREE AT 1-800-227-2600 FORTY-EIGHT (48) HOURS PRIOR TO START OF CONSTRUCTION, FOR LOCATION OF POWER, TELEPHONE, OIL AND NATURAL GAS UNDERGROUND FACILITIES. CONTRACTOR OR PERMITEE SHALL ALSO CONTACT THE APPROPRIATE AGENCY FOR THE LOCATION OF CABLE T.V., WATER, SEWER, DRAINAGE OR UNDERGROUND FACILITIES.

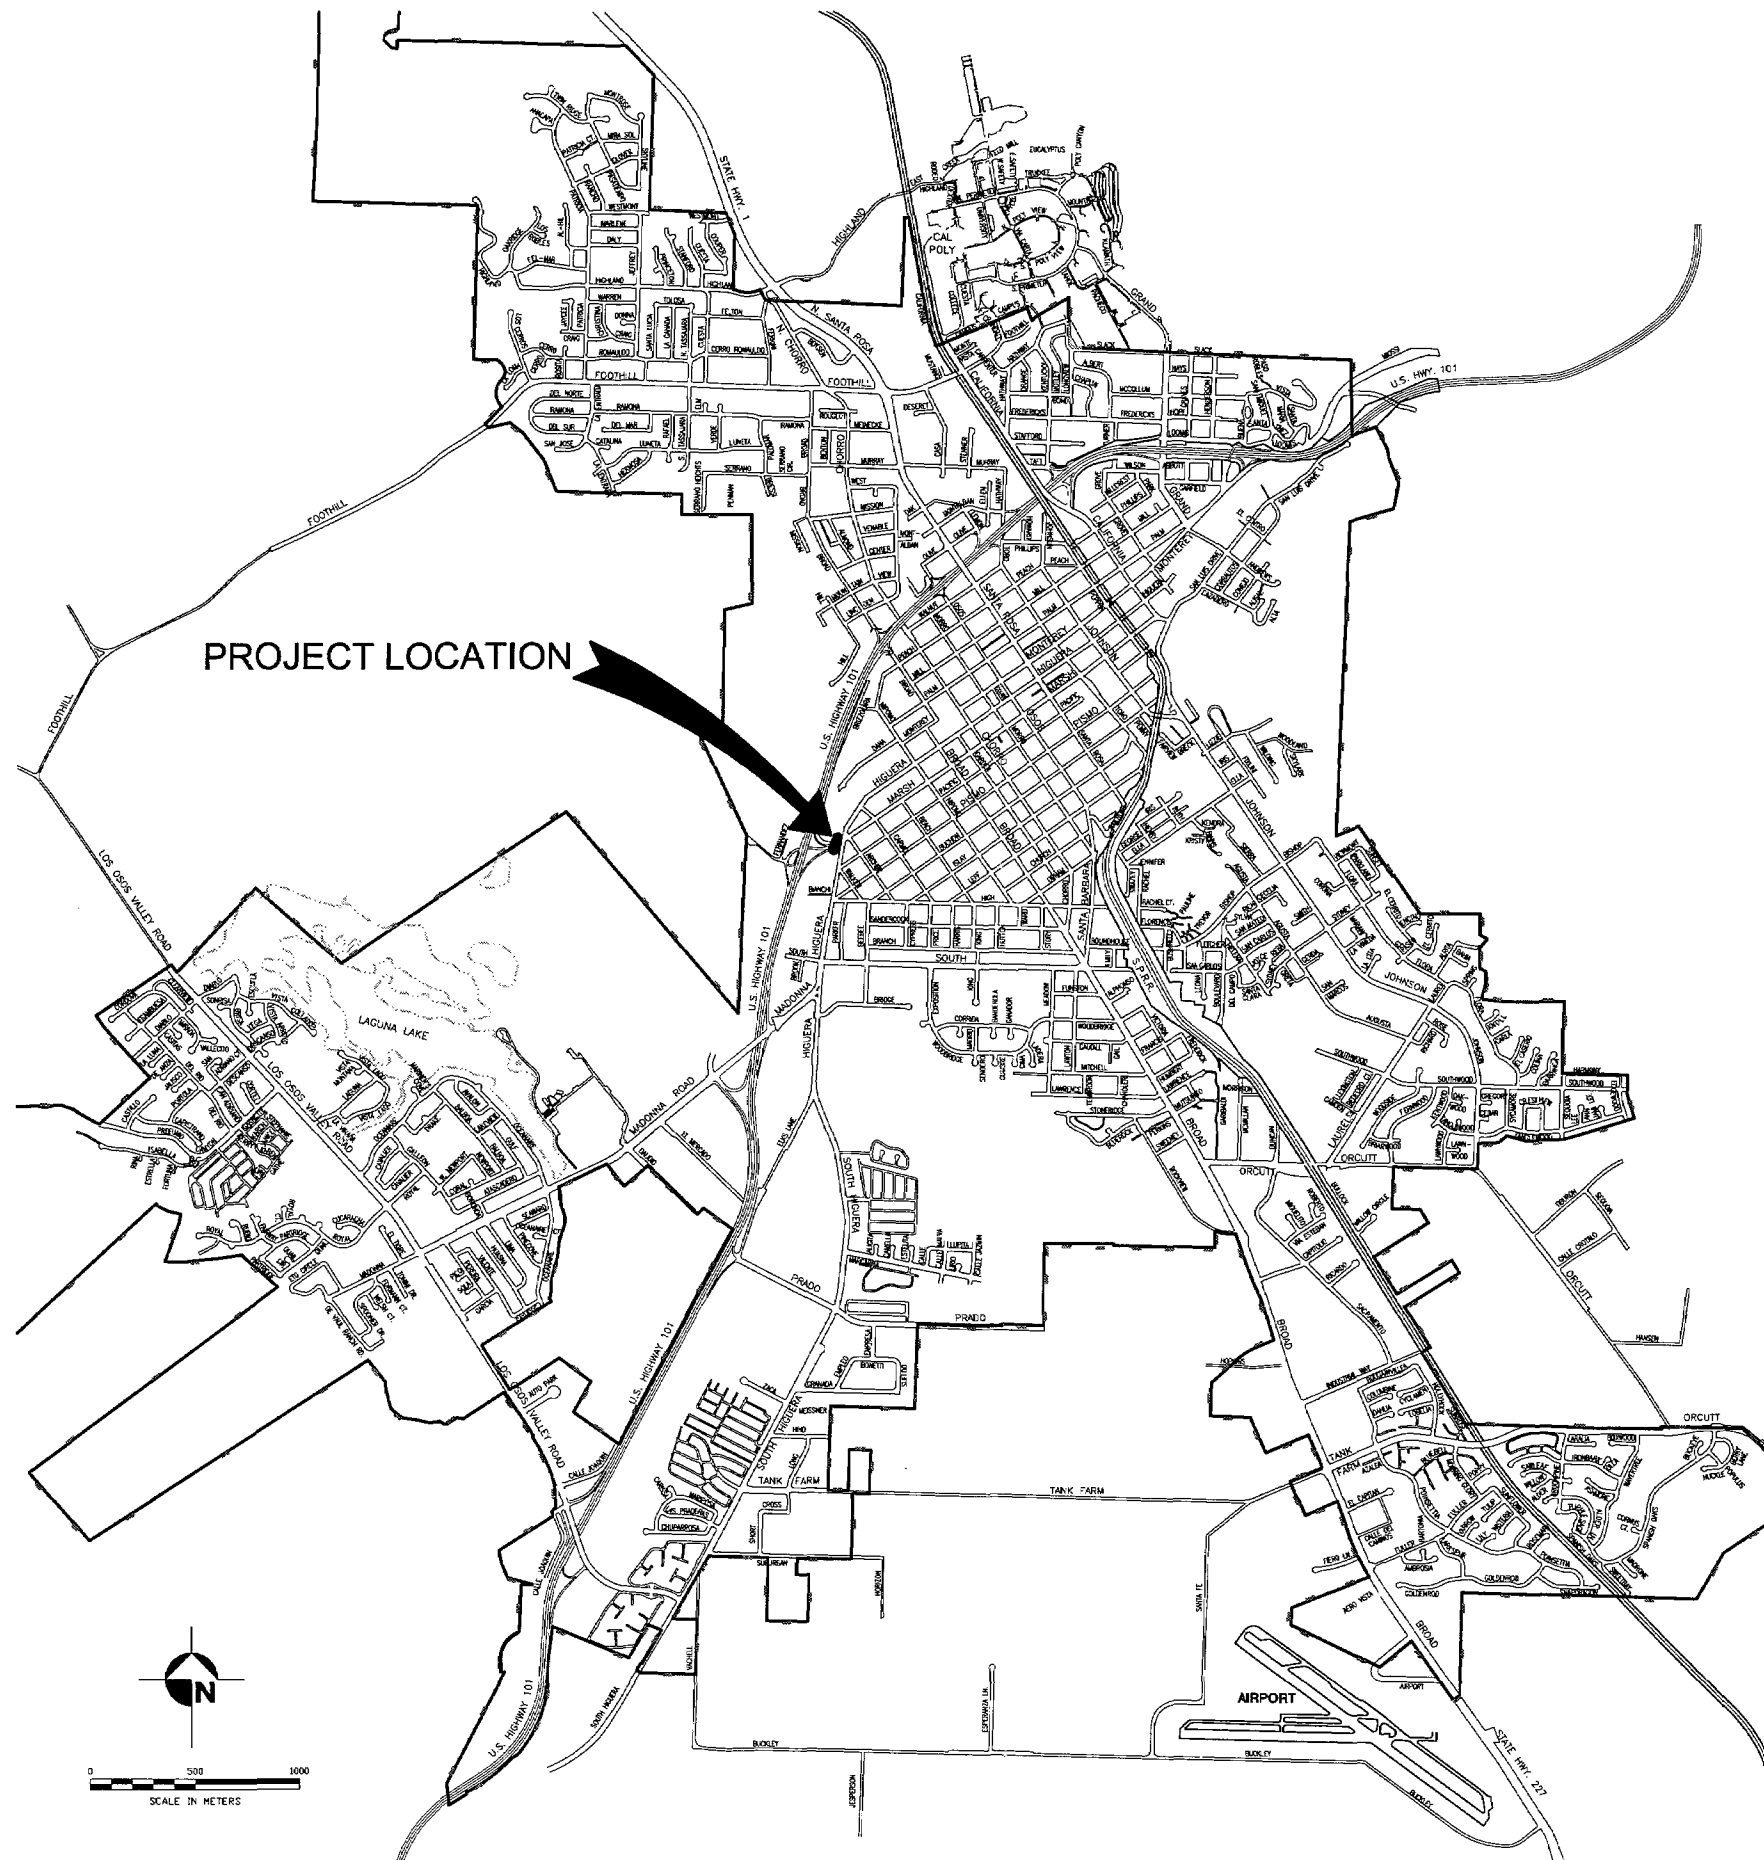

index to plans

sheet no.	description
1	COVER SHEET
2	PLAN & DETAIL



MARSH STREET SILT REMOVAL

SILT REMOVAL IN WEST BARREL OF MARSH STREET BRIDGE LOCATED AT HIGHWAY 101 AND MARSH STREET



SPECIFICATION NO. 90083


APPROVED BY

Jay D. Walter
Jay D. Walter
City Engineer R.C.E. 41227

DATE
JUNE 2002

FILE NO./LOCATION
90083

SHEET
1 OF 2

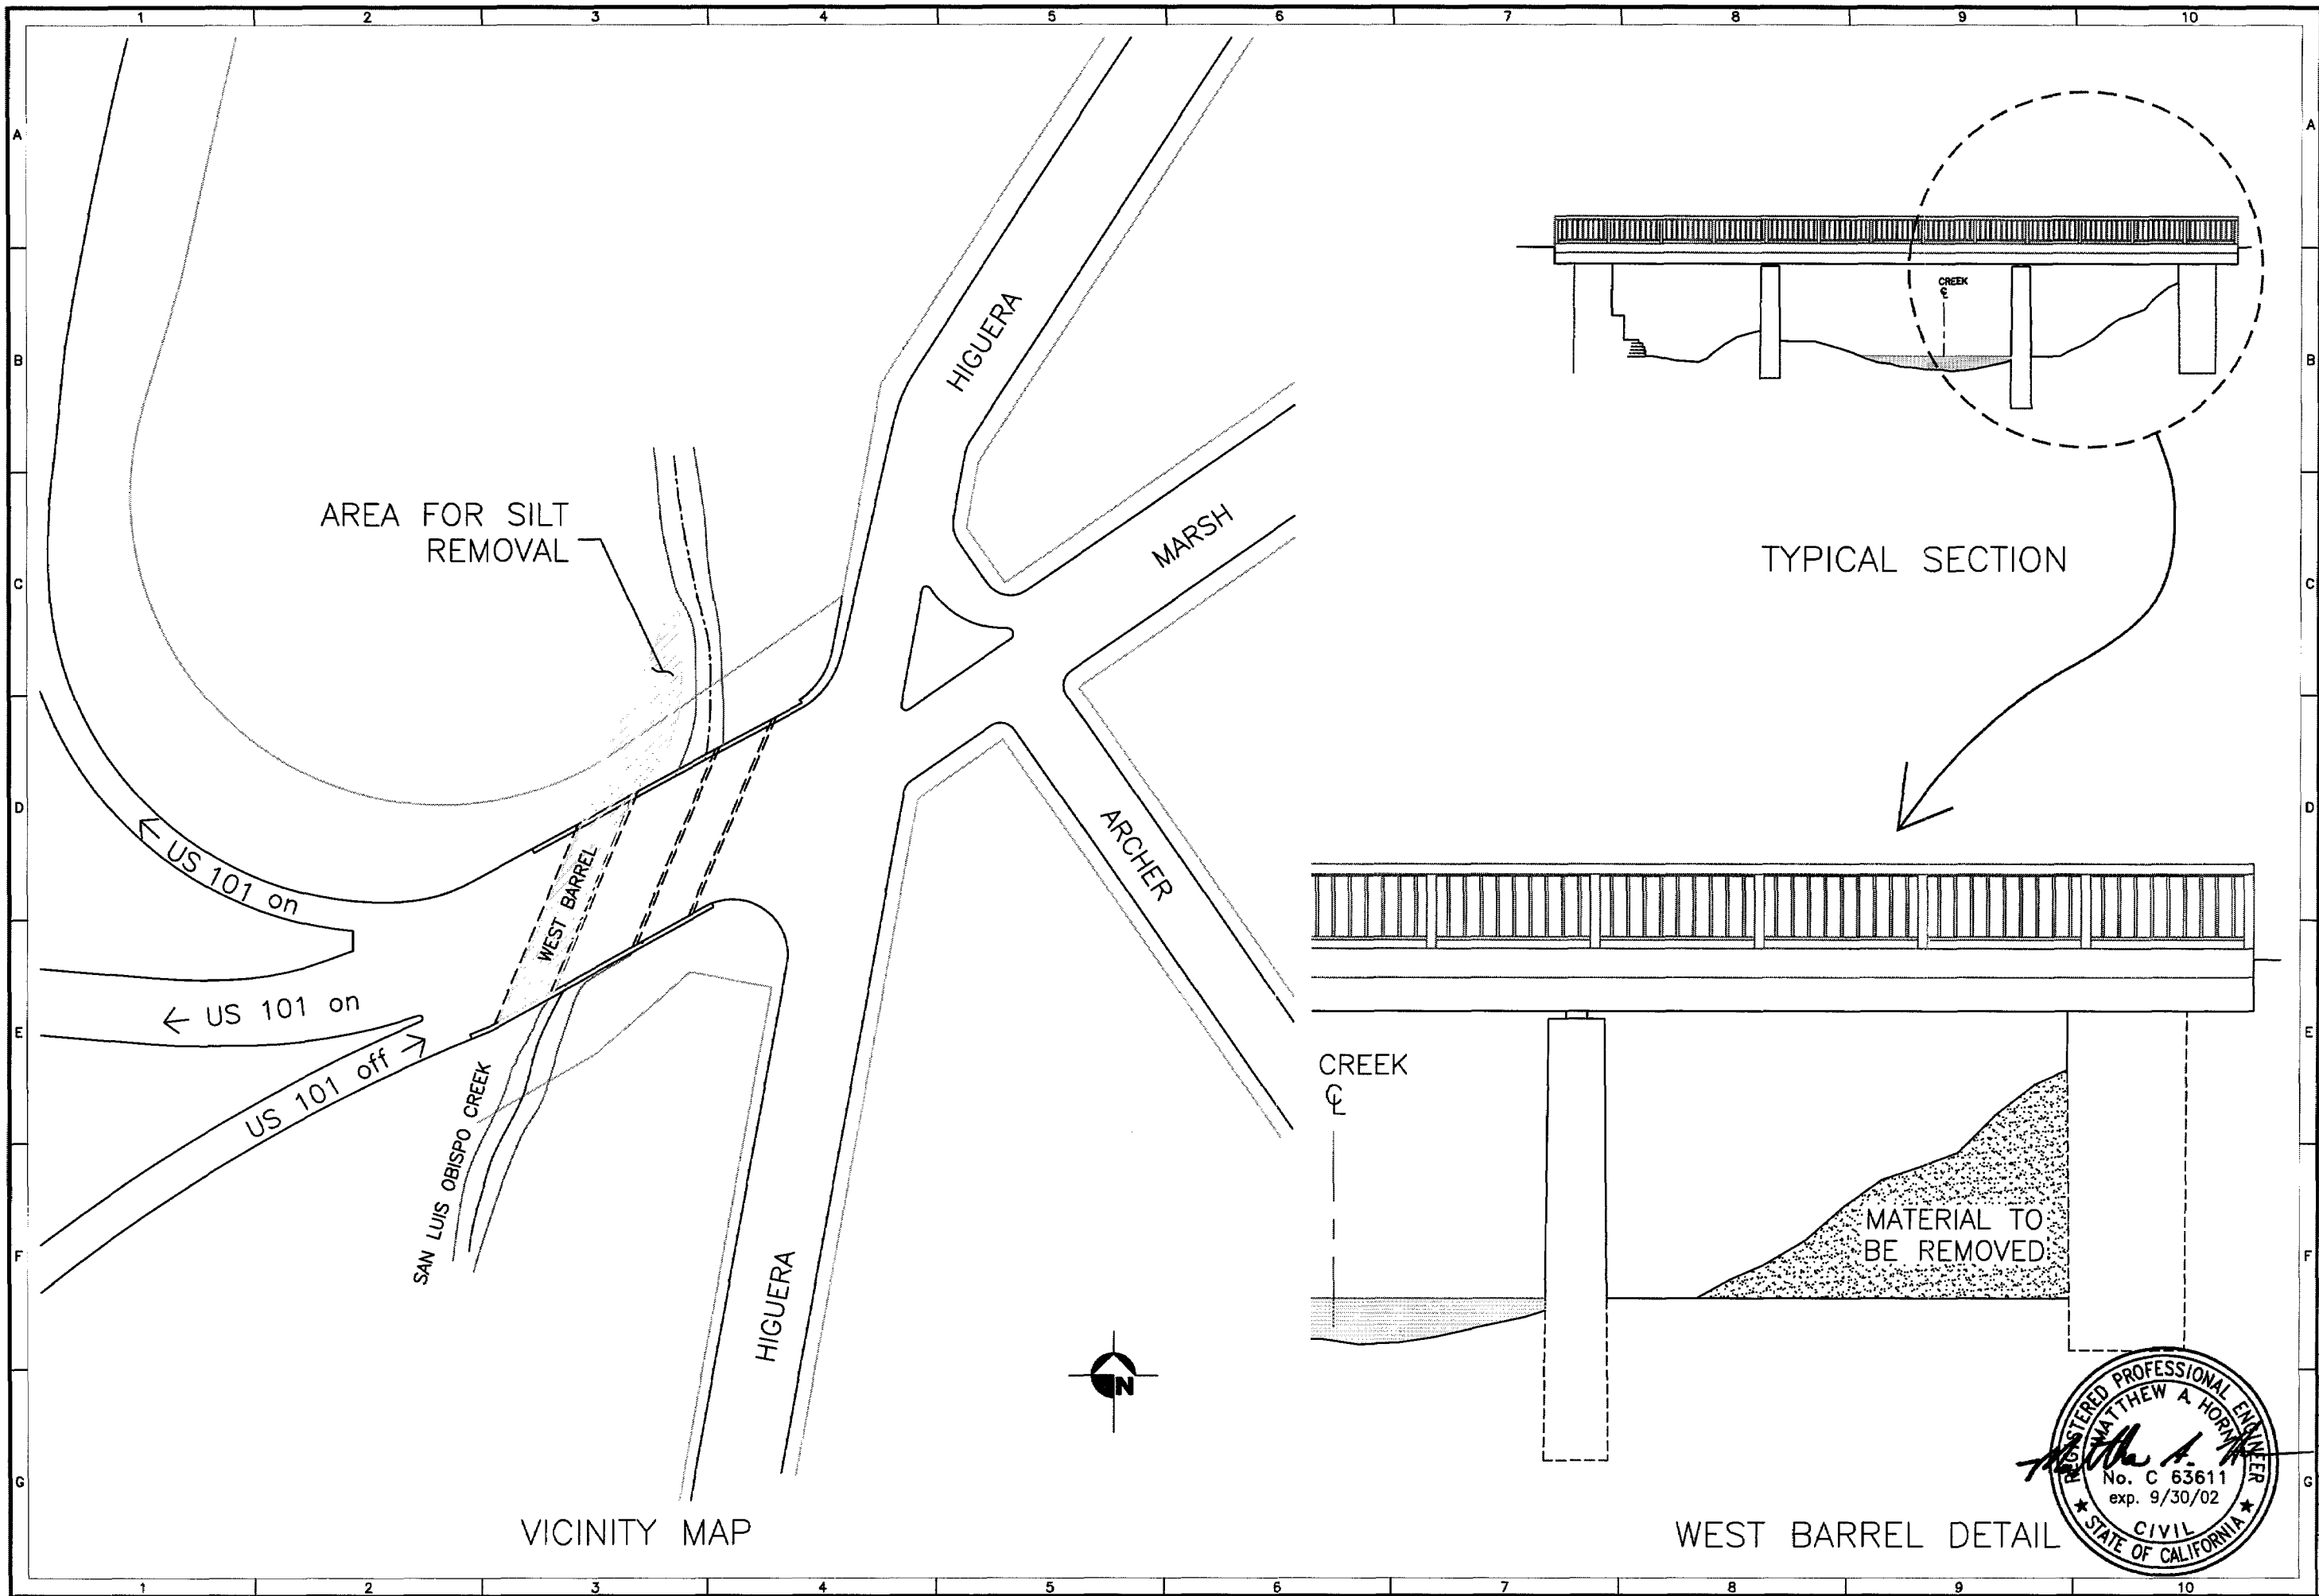

REVISIONS:	
HORIZONTAL SCALE: NTS	
VERTICAL SCALE: NTS	

PROJECT TITLE:	MARSH STREET SILT REMOVAL
SHEET TITLE:	PLAN AND DETAILS
DESIGNED BY:	MH
DRAWN BY:	JDL
CHECKED BY:	BL
APPROVED BY:	JDW
DATE:	JULY 2002
CITY SPECIFICATION NO.:	90083
SHEET NO.:	2 of 2

