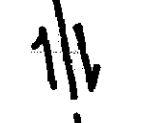

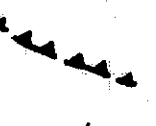
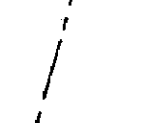
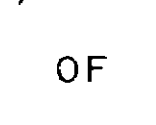
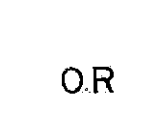
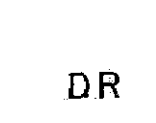
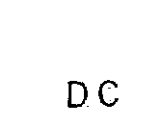



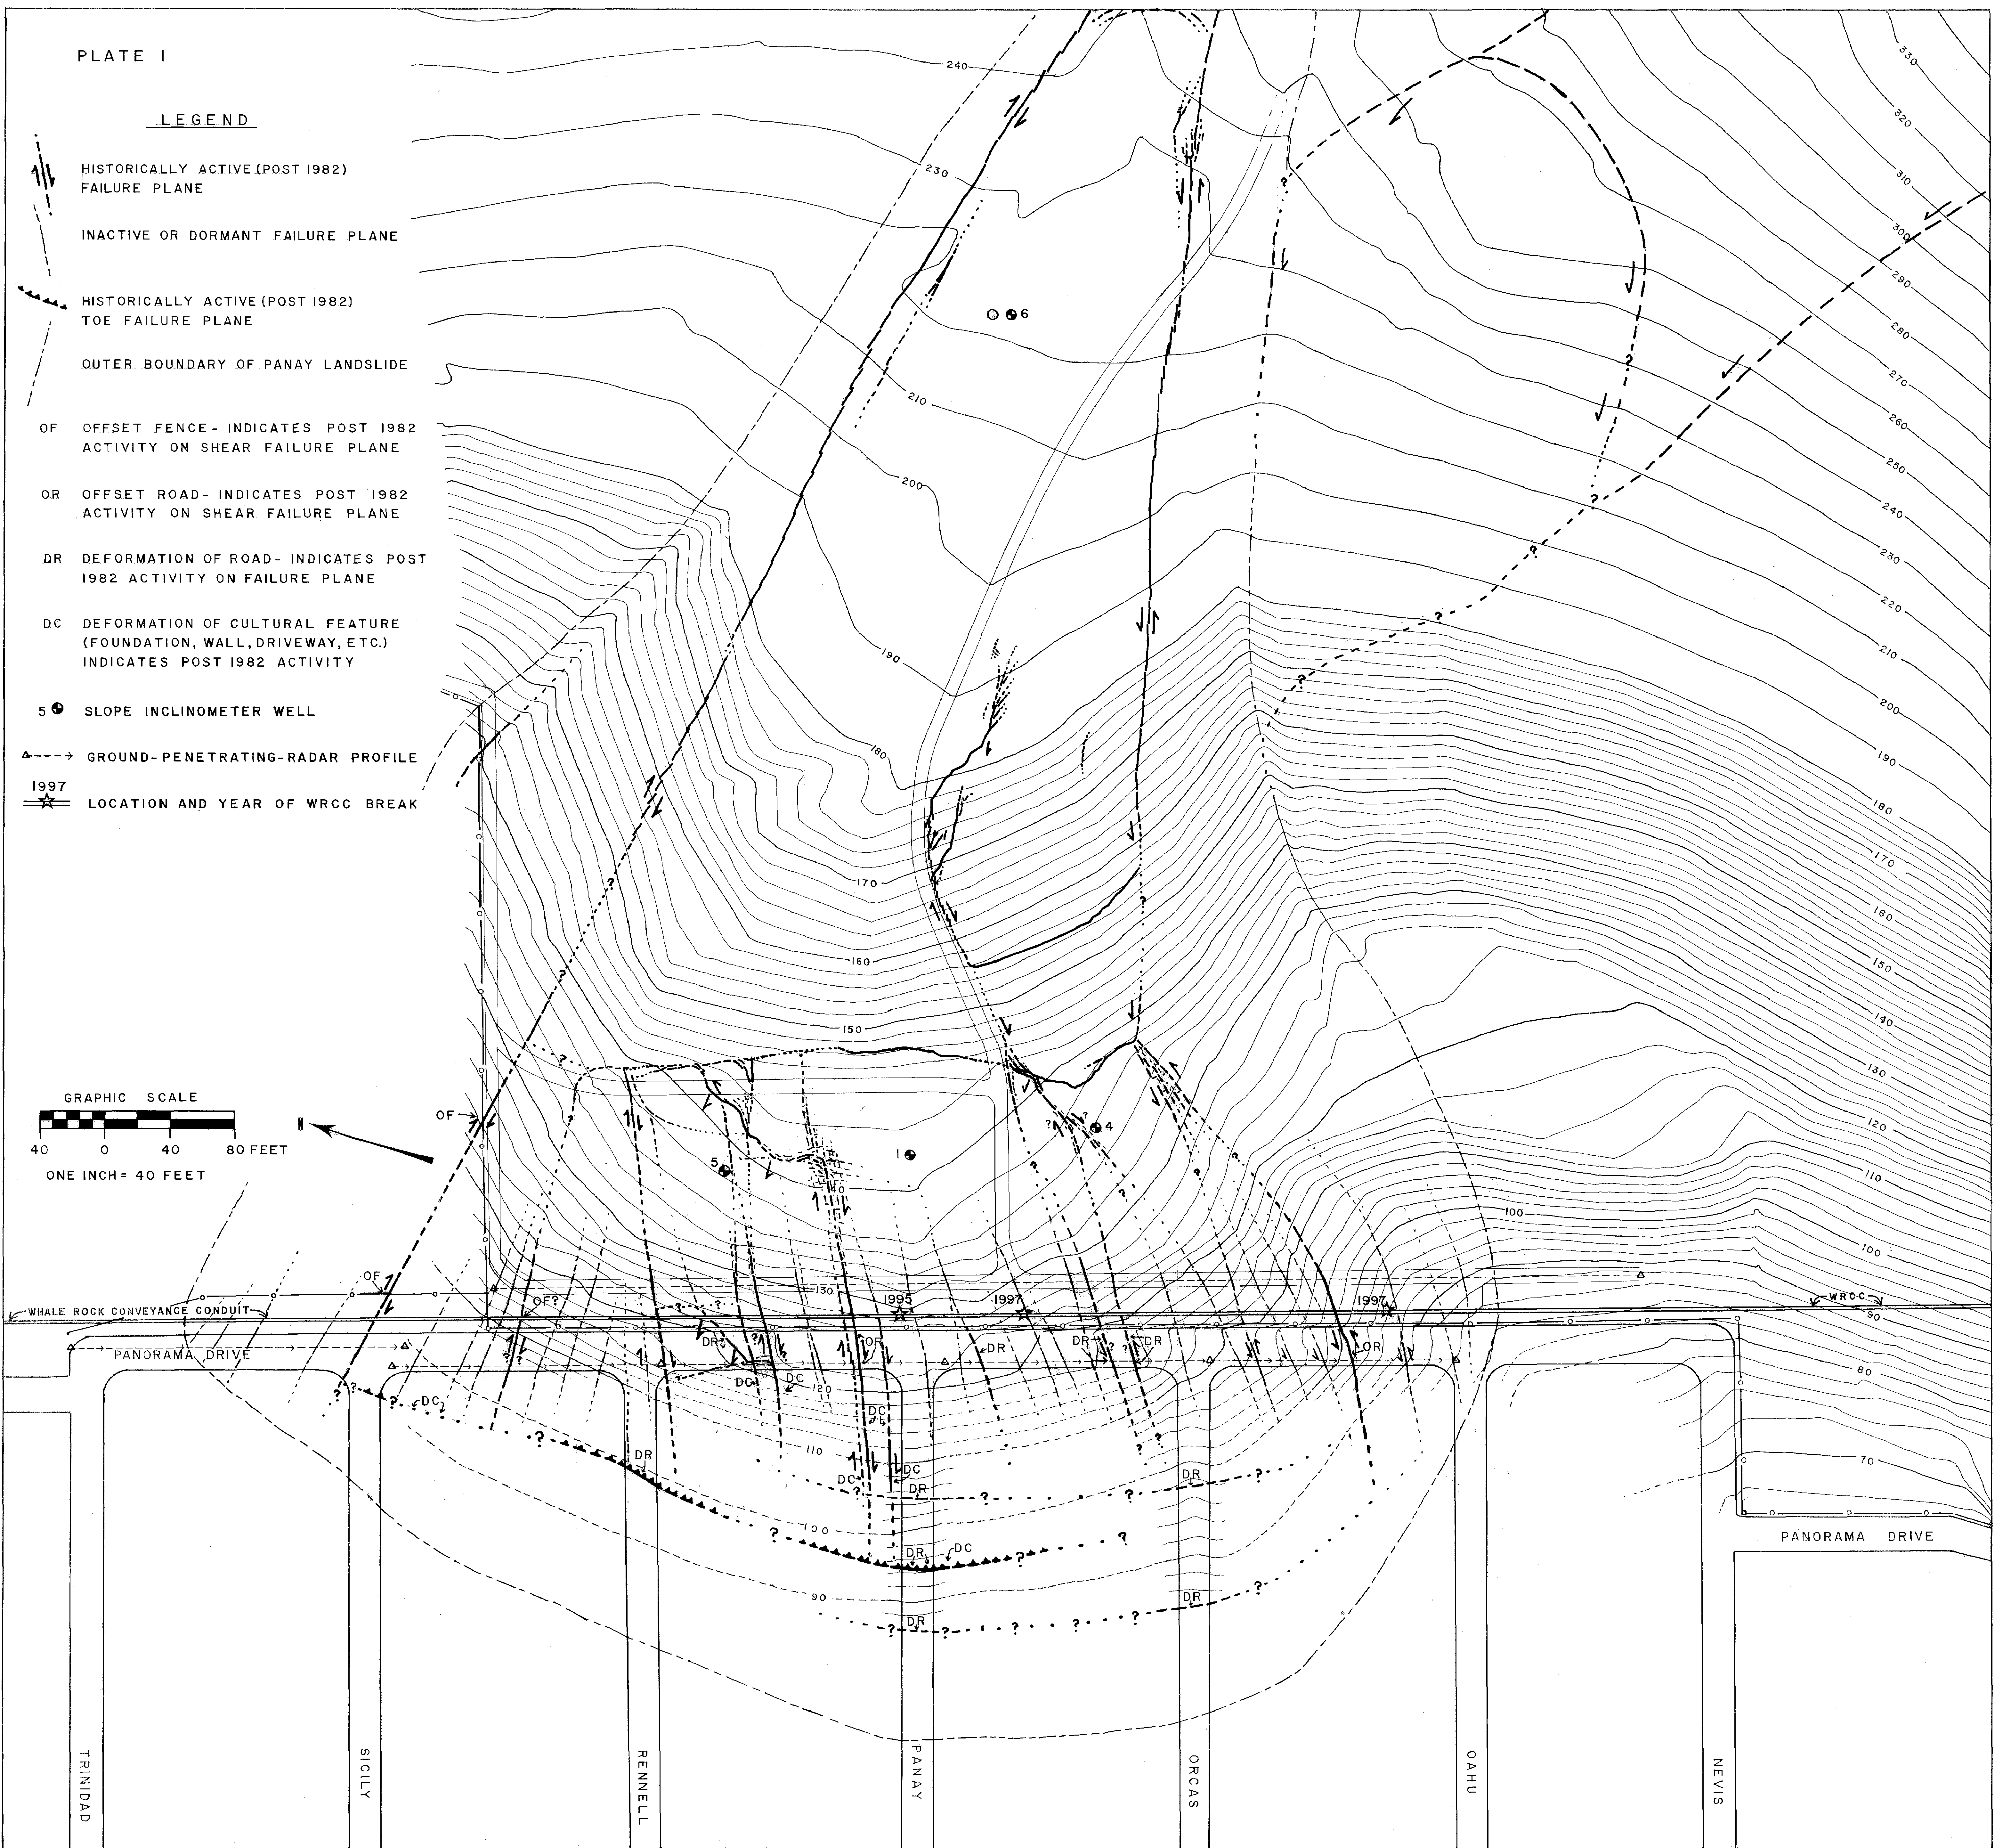
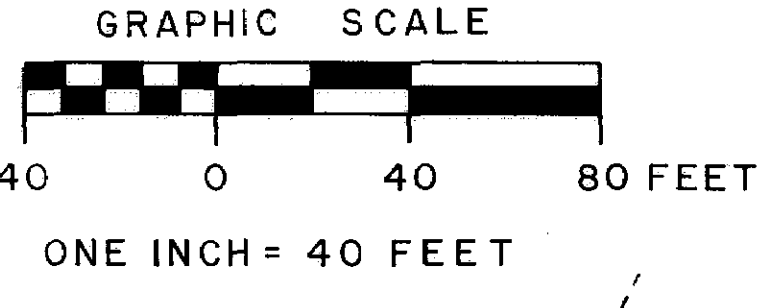


LEGEND

-  HISTORICALLY ACTIVE (POST 1982) FAILURE PLANE
-  INACTIVE OR DORMANT FAILURE PLANE
-  HISTORICALLY ACTIVE (POST 1982) TOE FAILURE PLANE
-  OUTER BOUNDARY OF PANAY LANDSLIDE
-  OF OFFSET FENCE - INDICATES POST 1982 ACTIVITY ON SHEAR FAILURE PLANE
-  OR OFFSET ROAD - INDICATES POST 1982 ACTIVITY ON SHEAR FAILURE PLANE
-  DR DEFORMATION OF ROAD - INDICATES POST 1982 ACTIVITY ON FAILURE PLANE
-  DC DEFORMATION OF CULTURAL FEATURE (FOUNDATION, WALL, DRIVEWAY, ETC.) INDICATES POST 1982 ACTIVITY
-  5 SLOPE INCLINOMETER WELL
-  GROUND-PENETRATING-RADAR PROFILE
-  1997 LOCATION AND YEAR OF WRCC BREAK



PARTIAL MAP OF HISTORICALLY ACTIVE AND DORMANT DEFORMATIONAL STRUCTURES IN THE PANAY LANDSLIDE ZONE, MORRO BAY, SAN LUIS OBISPO COUNTY, CALIFORNIA

