


Proposed Temporary Bank Repair

DRAWING NOT TO SCALE

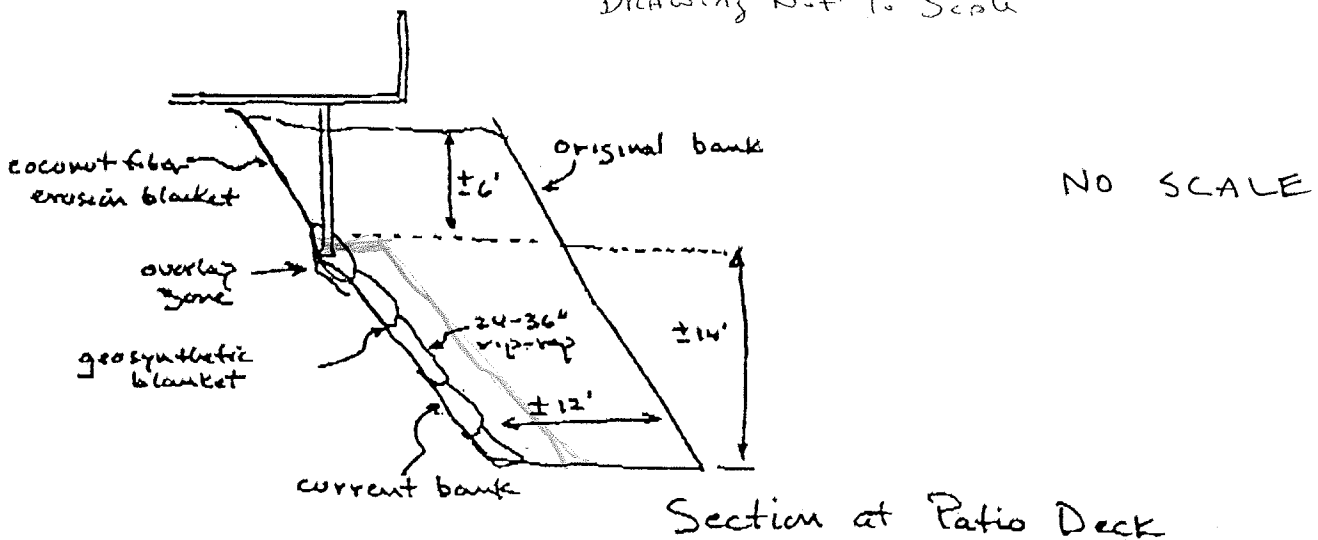

<p>QUESTA ENGINEERING CORPORATION 1220 BRICKYARD COVE ROAD PT. RICHMOND, CA 94807</p>	<p>Plan and Section</p>	<p>FIGURE 2</p>
<p>Job No: Apr: Date:</p>		

See Next Sheet for details of Rock Placement

Questa Engineering Corporation


Civil, Environmental, and Water Resource Engineers

P.O. Box 356
1220 Brickyard Cove Road
Point Richmond, CA 94807

(415) 236-6114
(FAX) 236-2423

PROJECT NO.: 96132	DATE: 12/25/96
PROJECT NAME: Menlo Park	
BY: JH Peters	CHK'D BY:
SUBJECT: Emergency Bank Stabilization	

Follow Type A -

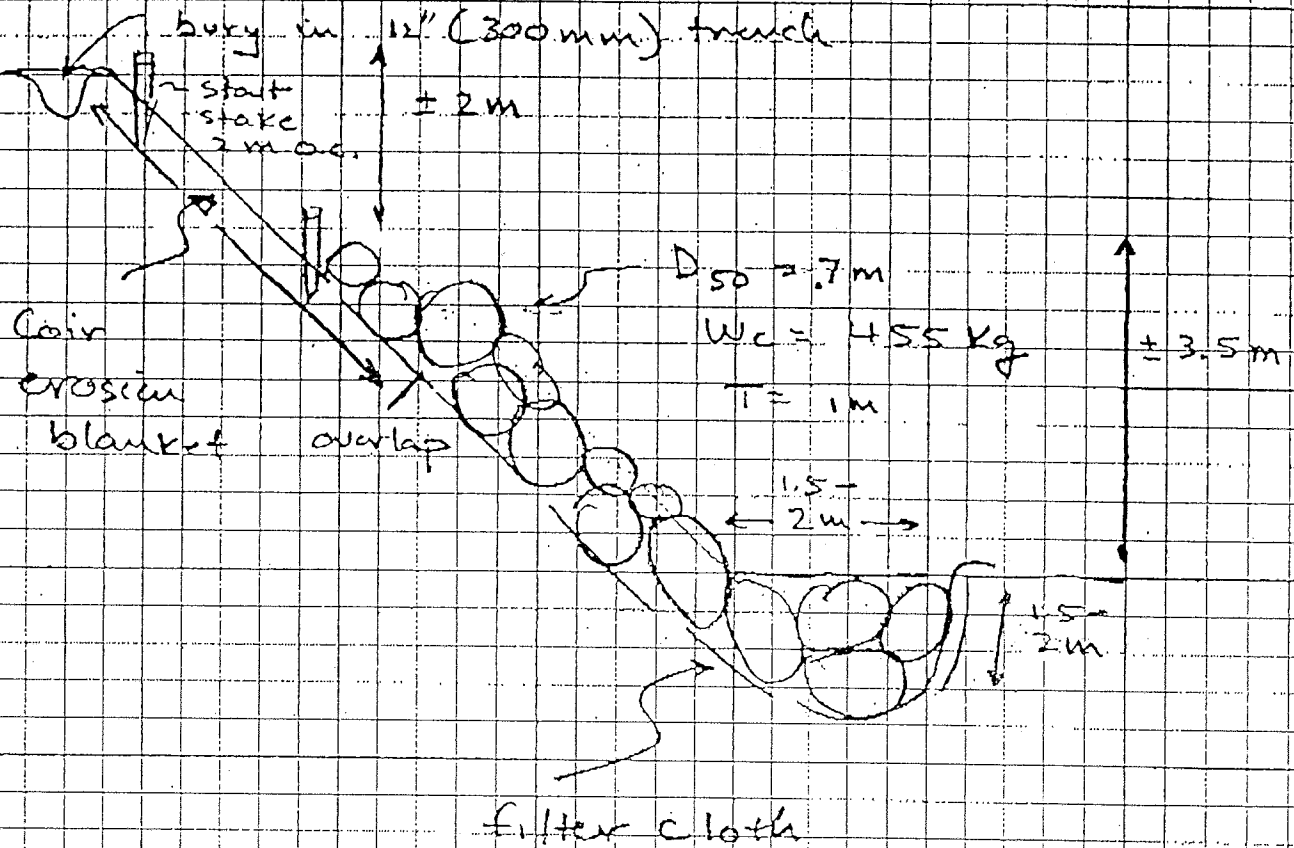




NORTH